


PATRIMONIO UC

FACHADA ORIENTE PRADO CENTRAL

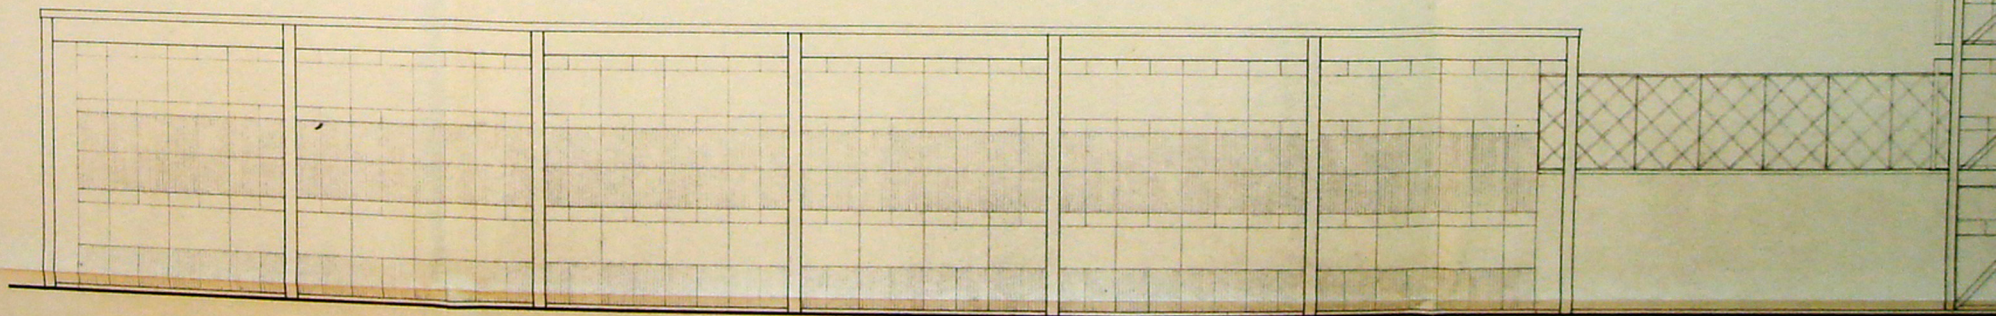

FACHADA LATERAL