


ELEVACION EXTERIOR CHIMENEA ①


CORTE CHIMENEA ①

CORTE CHIMENEA ②

ELEVACION INTERIOR CHIMENEA ②

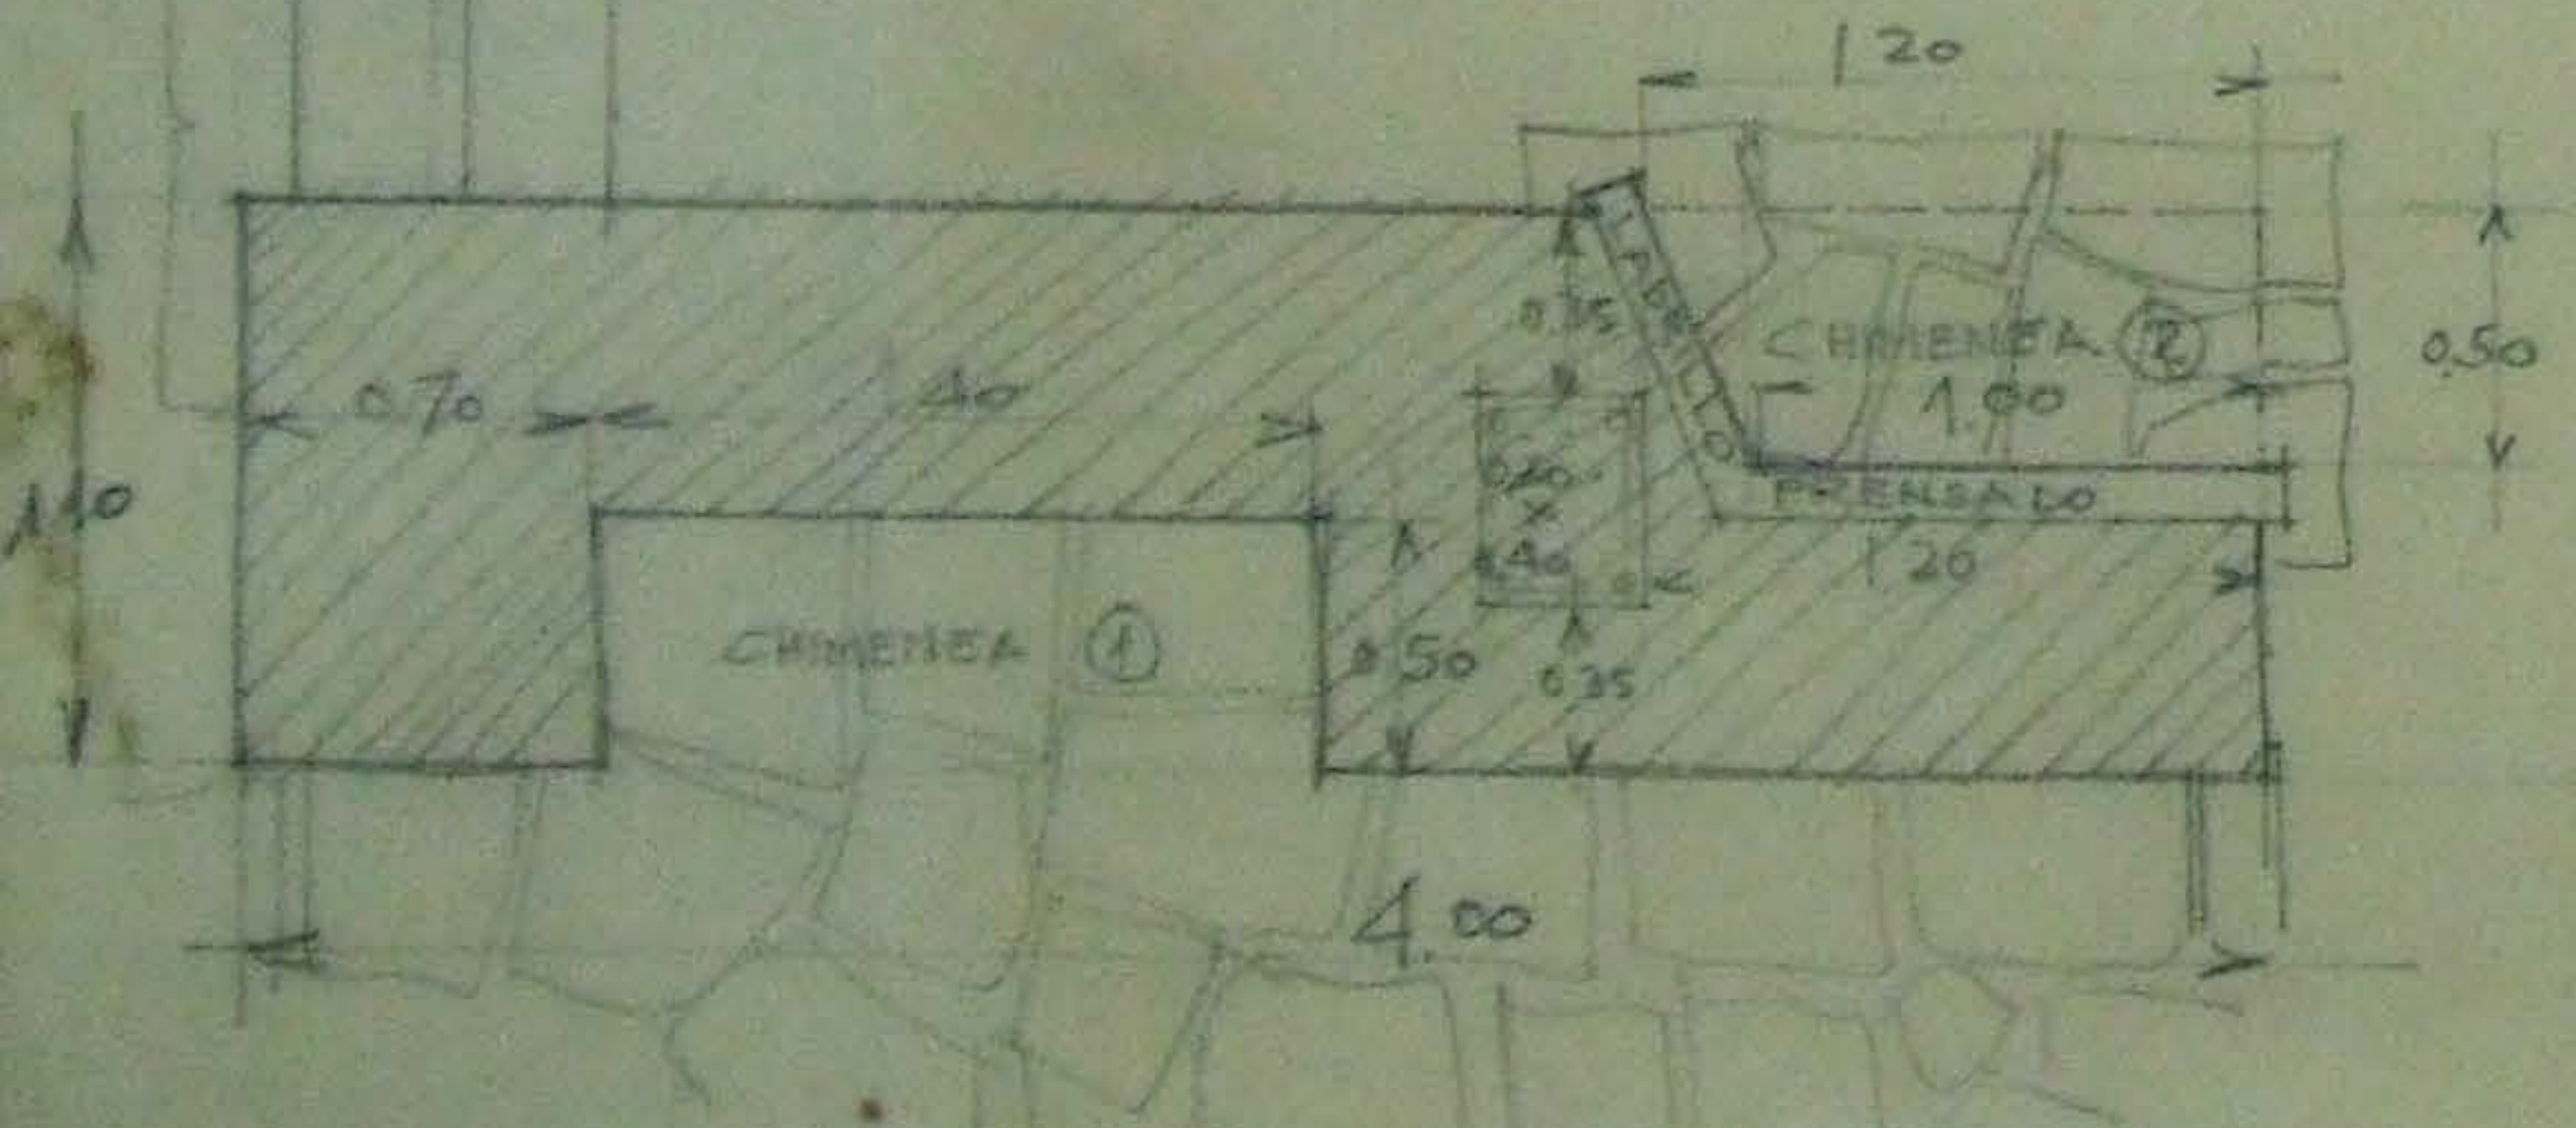

PLANTA NIVEL C

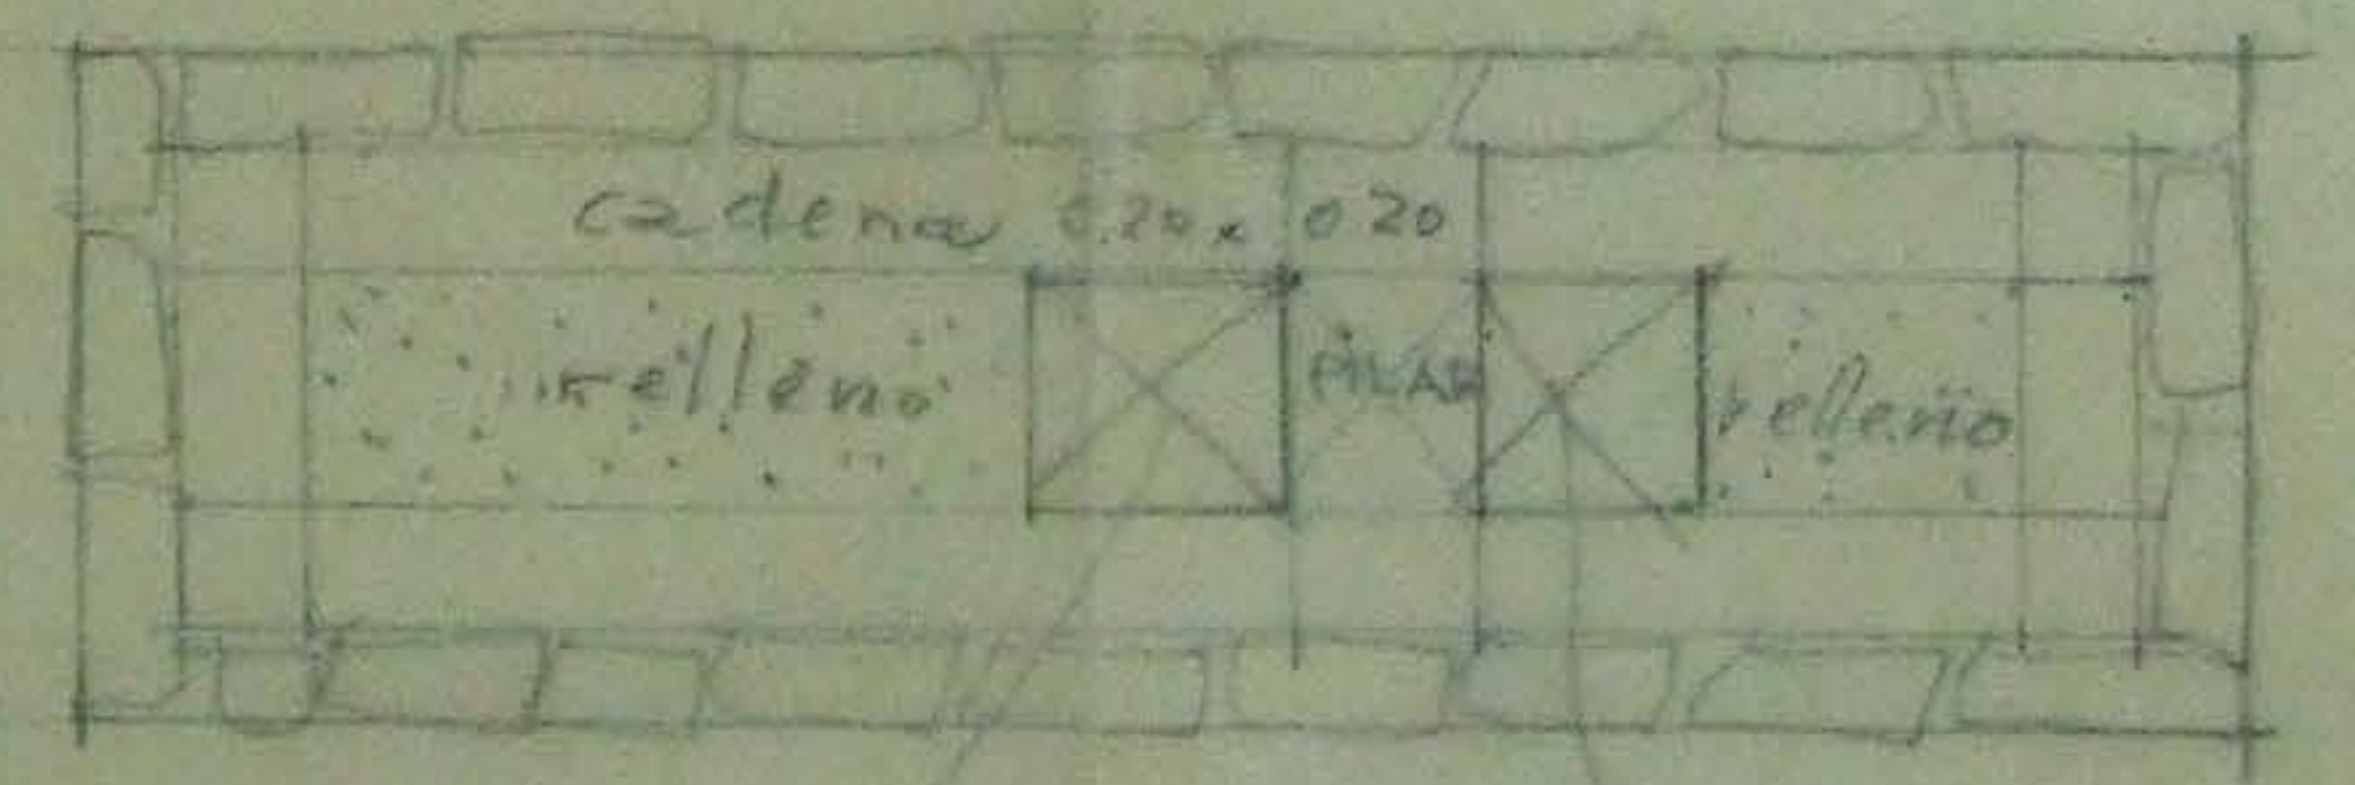

PLANTA NIVEL +4.60

tubo chimenea ① 0.20 x 0.20 tubo chimenea ② 0.40 x 0.40

