
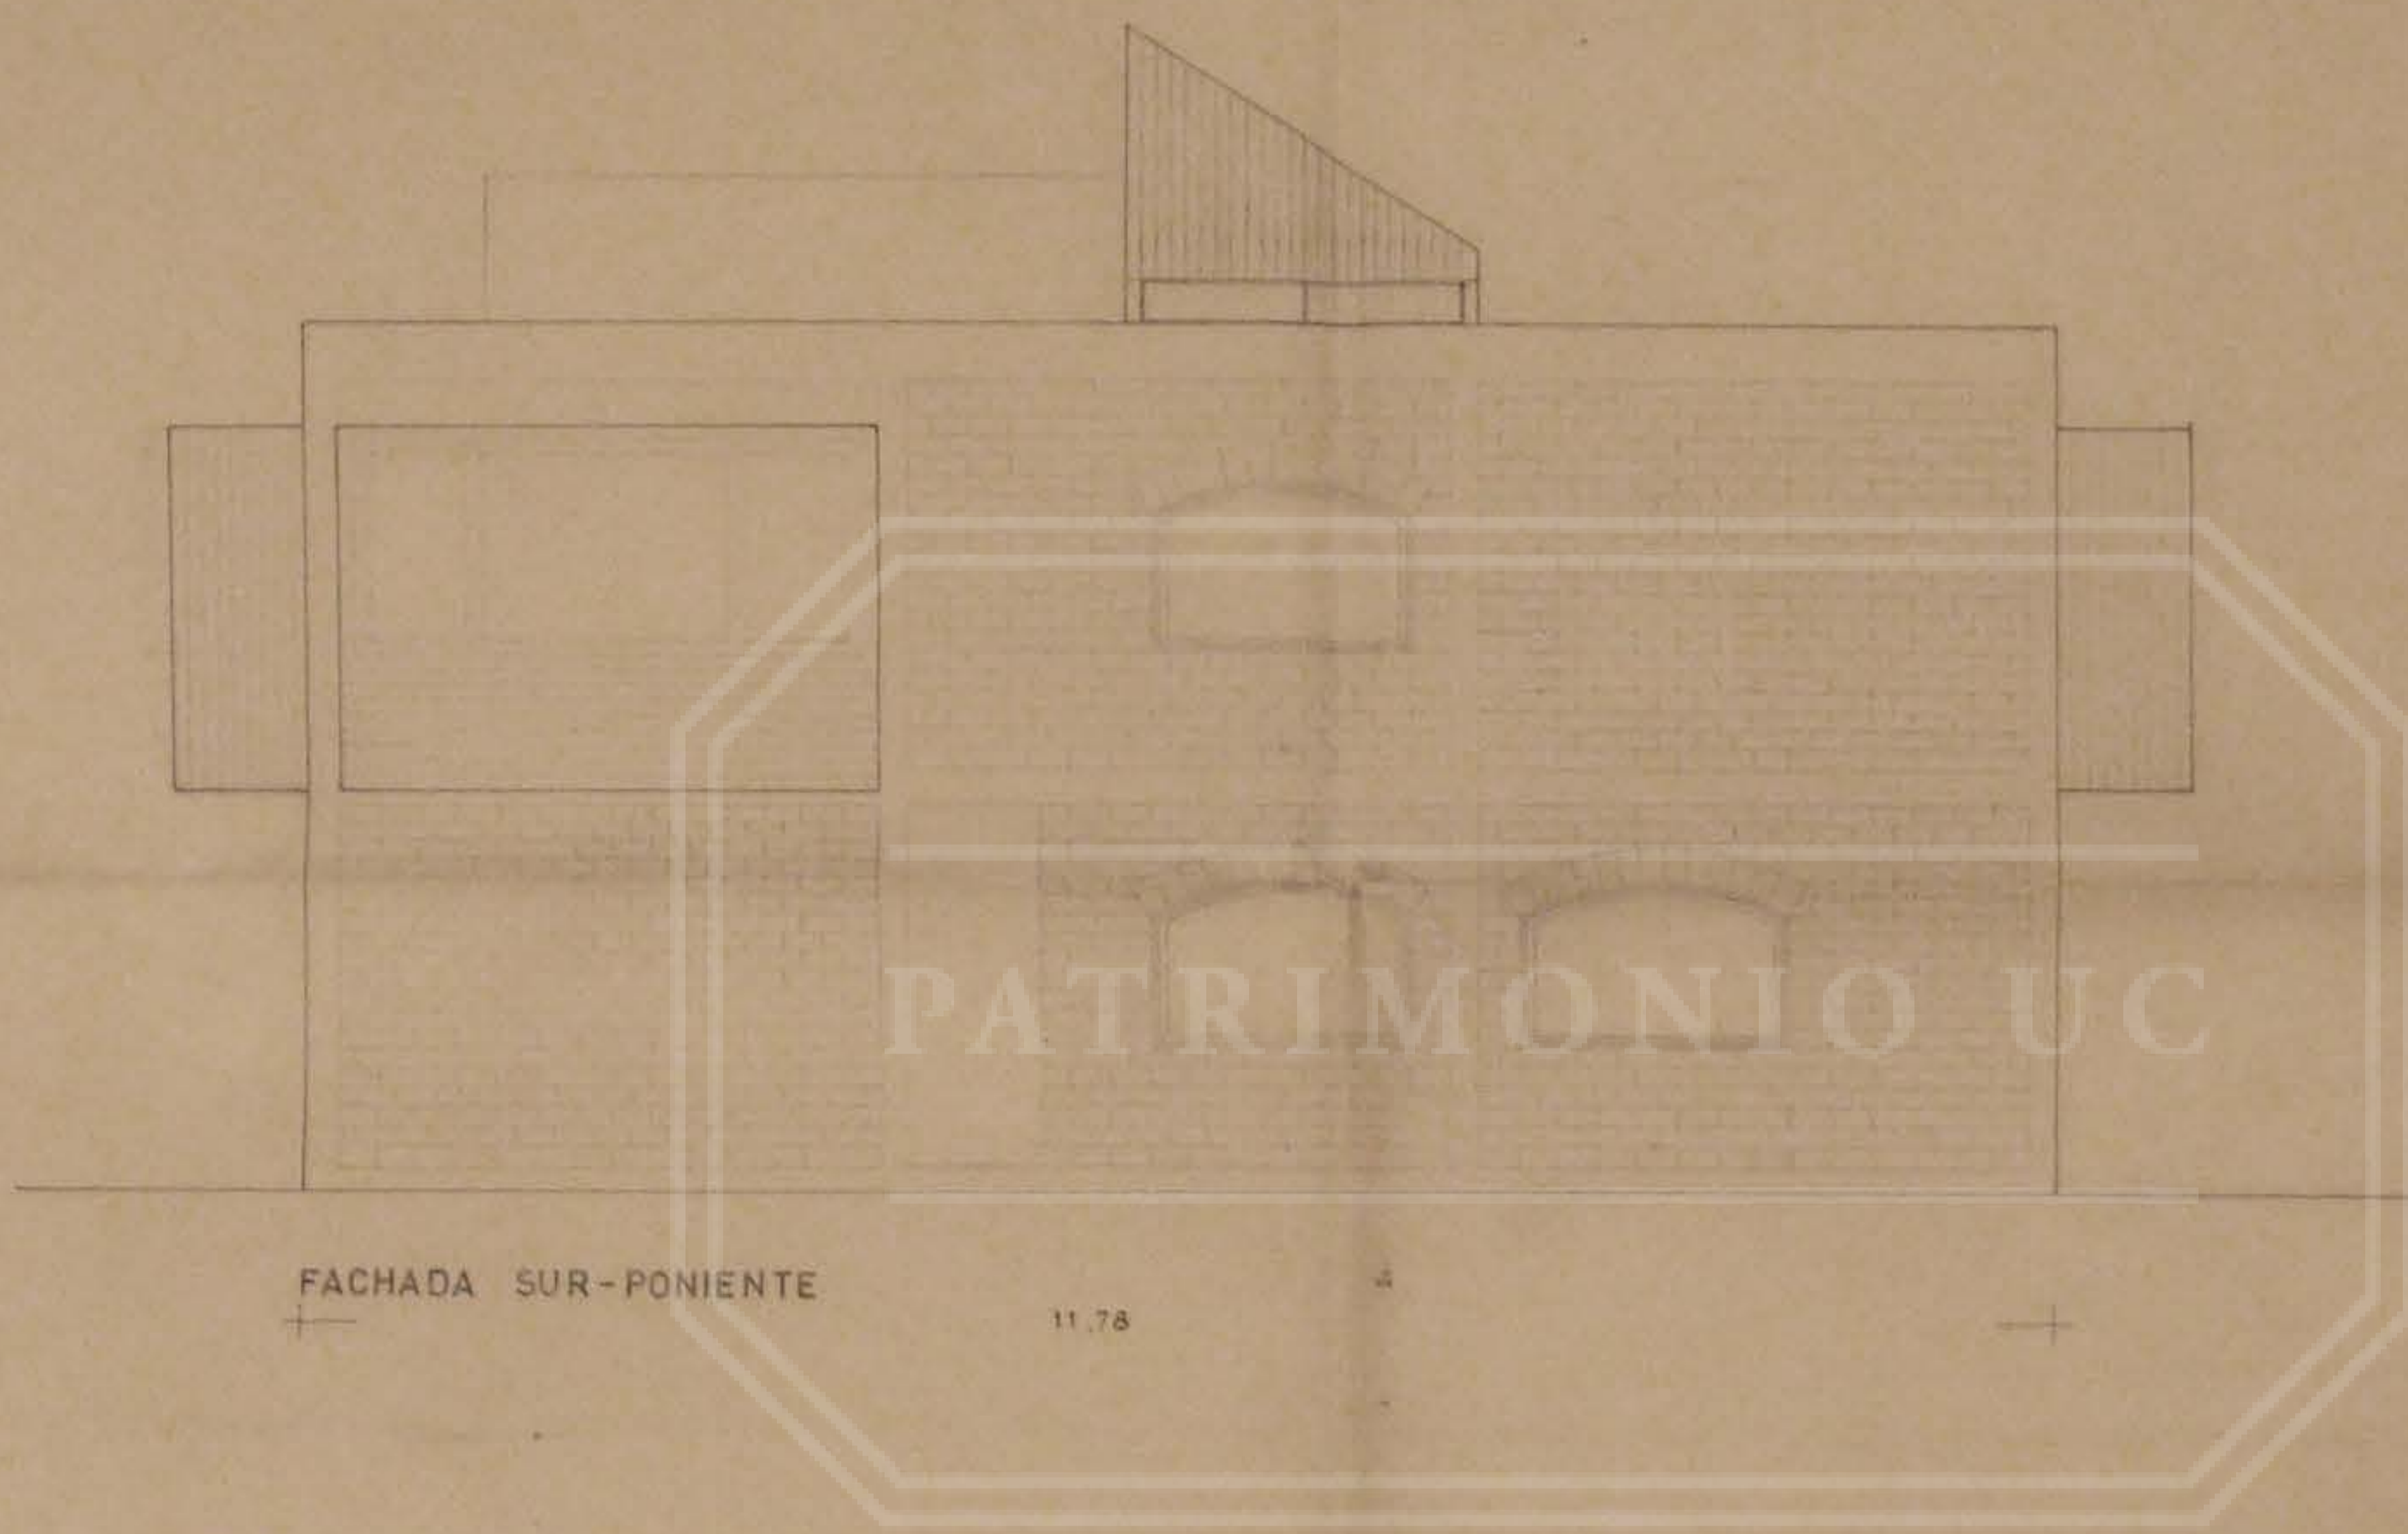




FACHADA NOR-ORIENTE

11,78

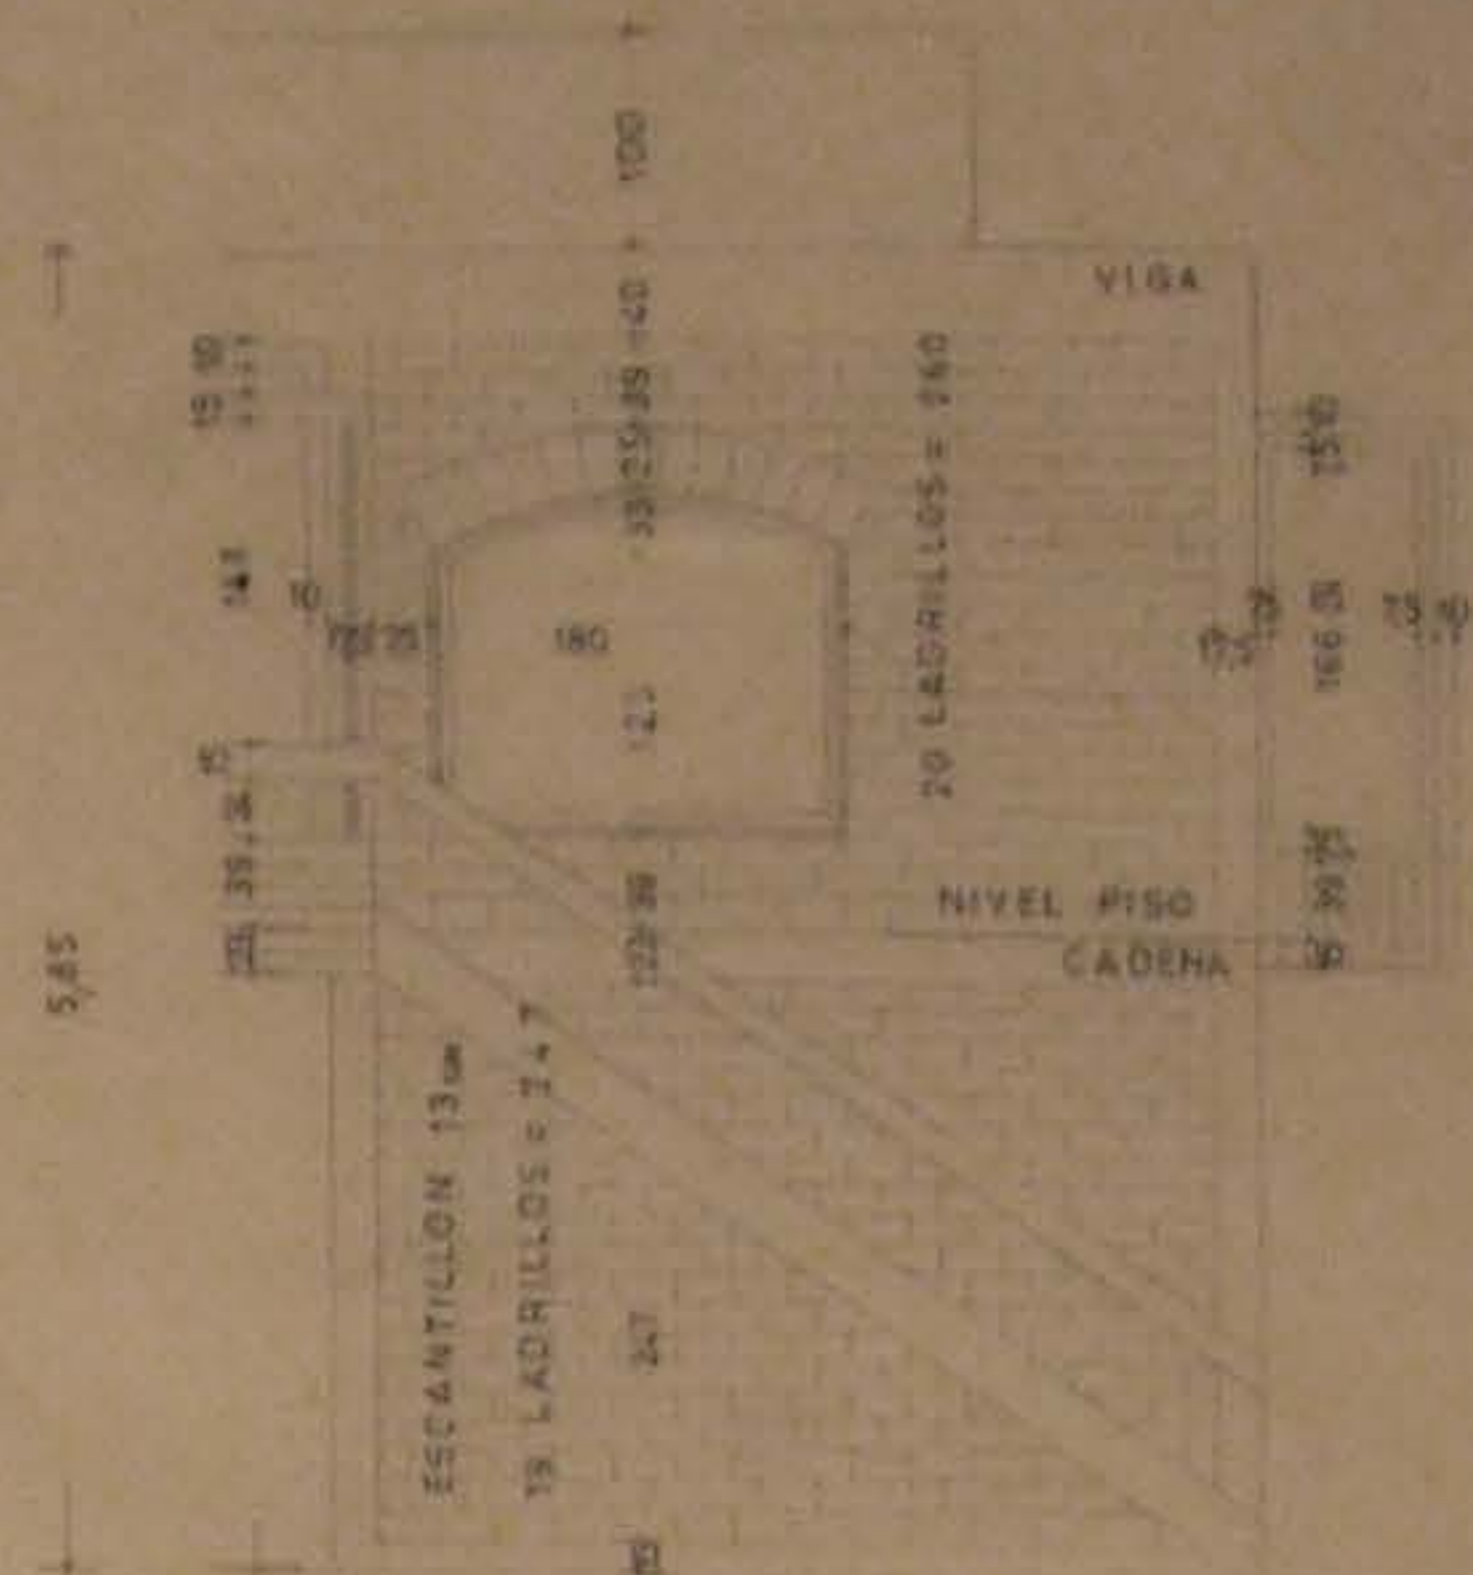

FACHADA SUR-PONIENTE

11,78

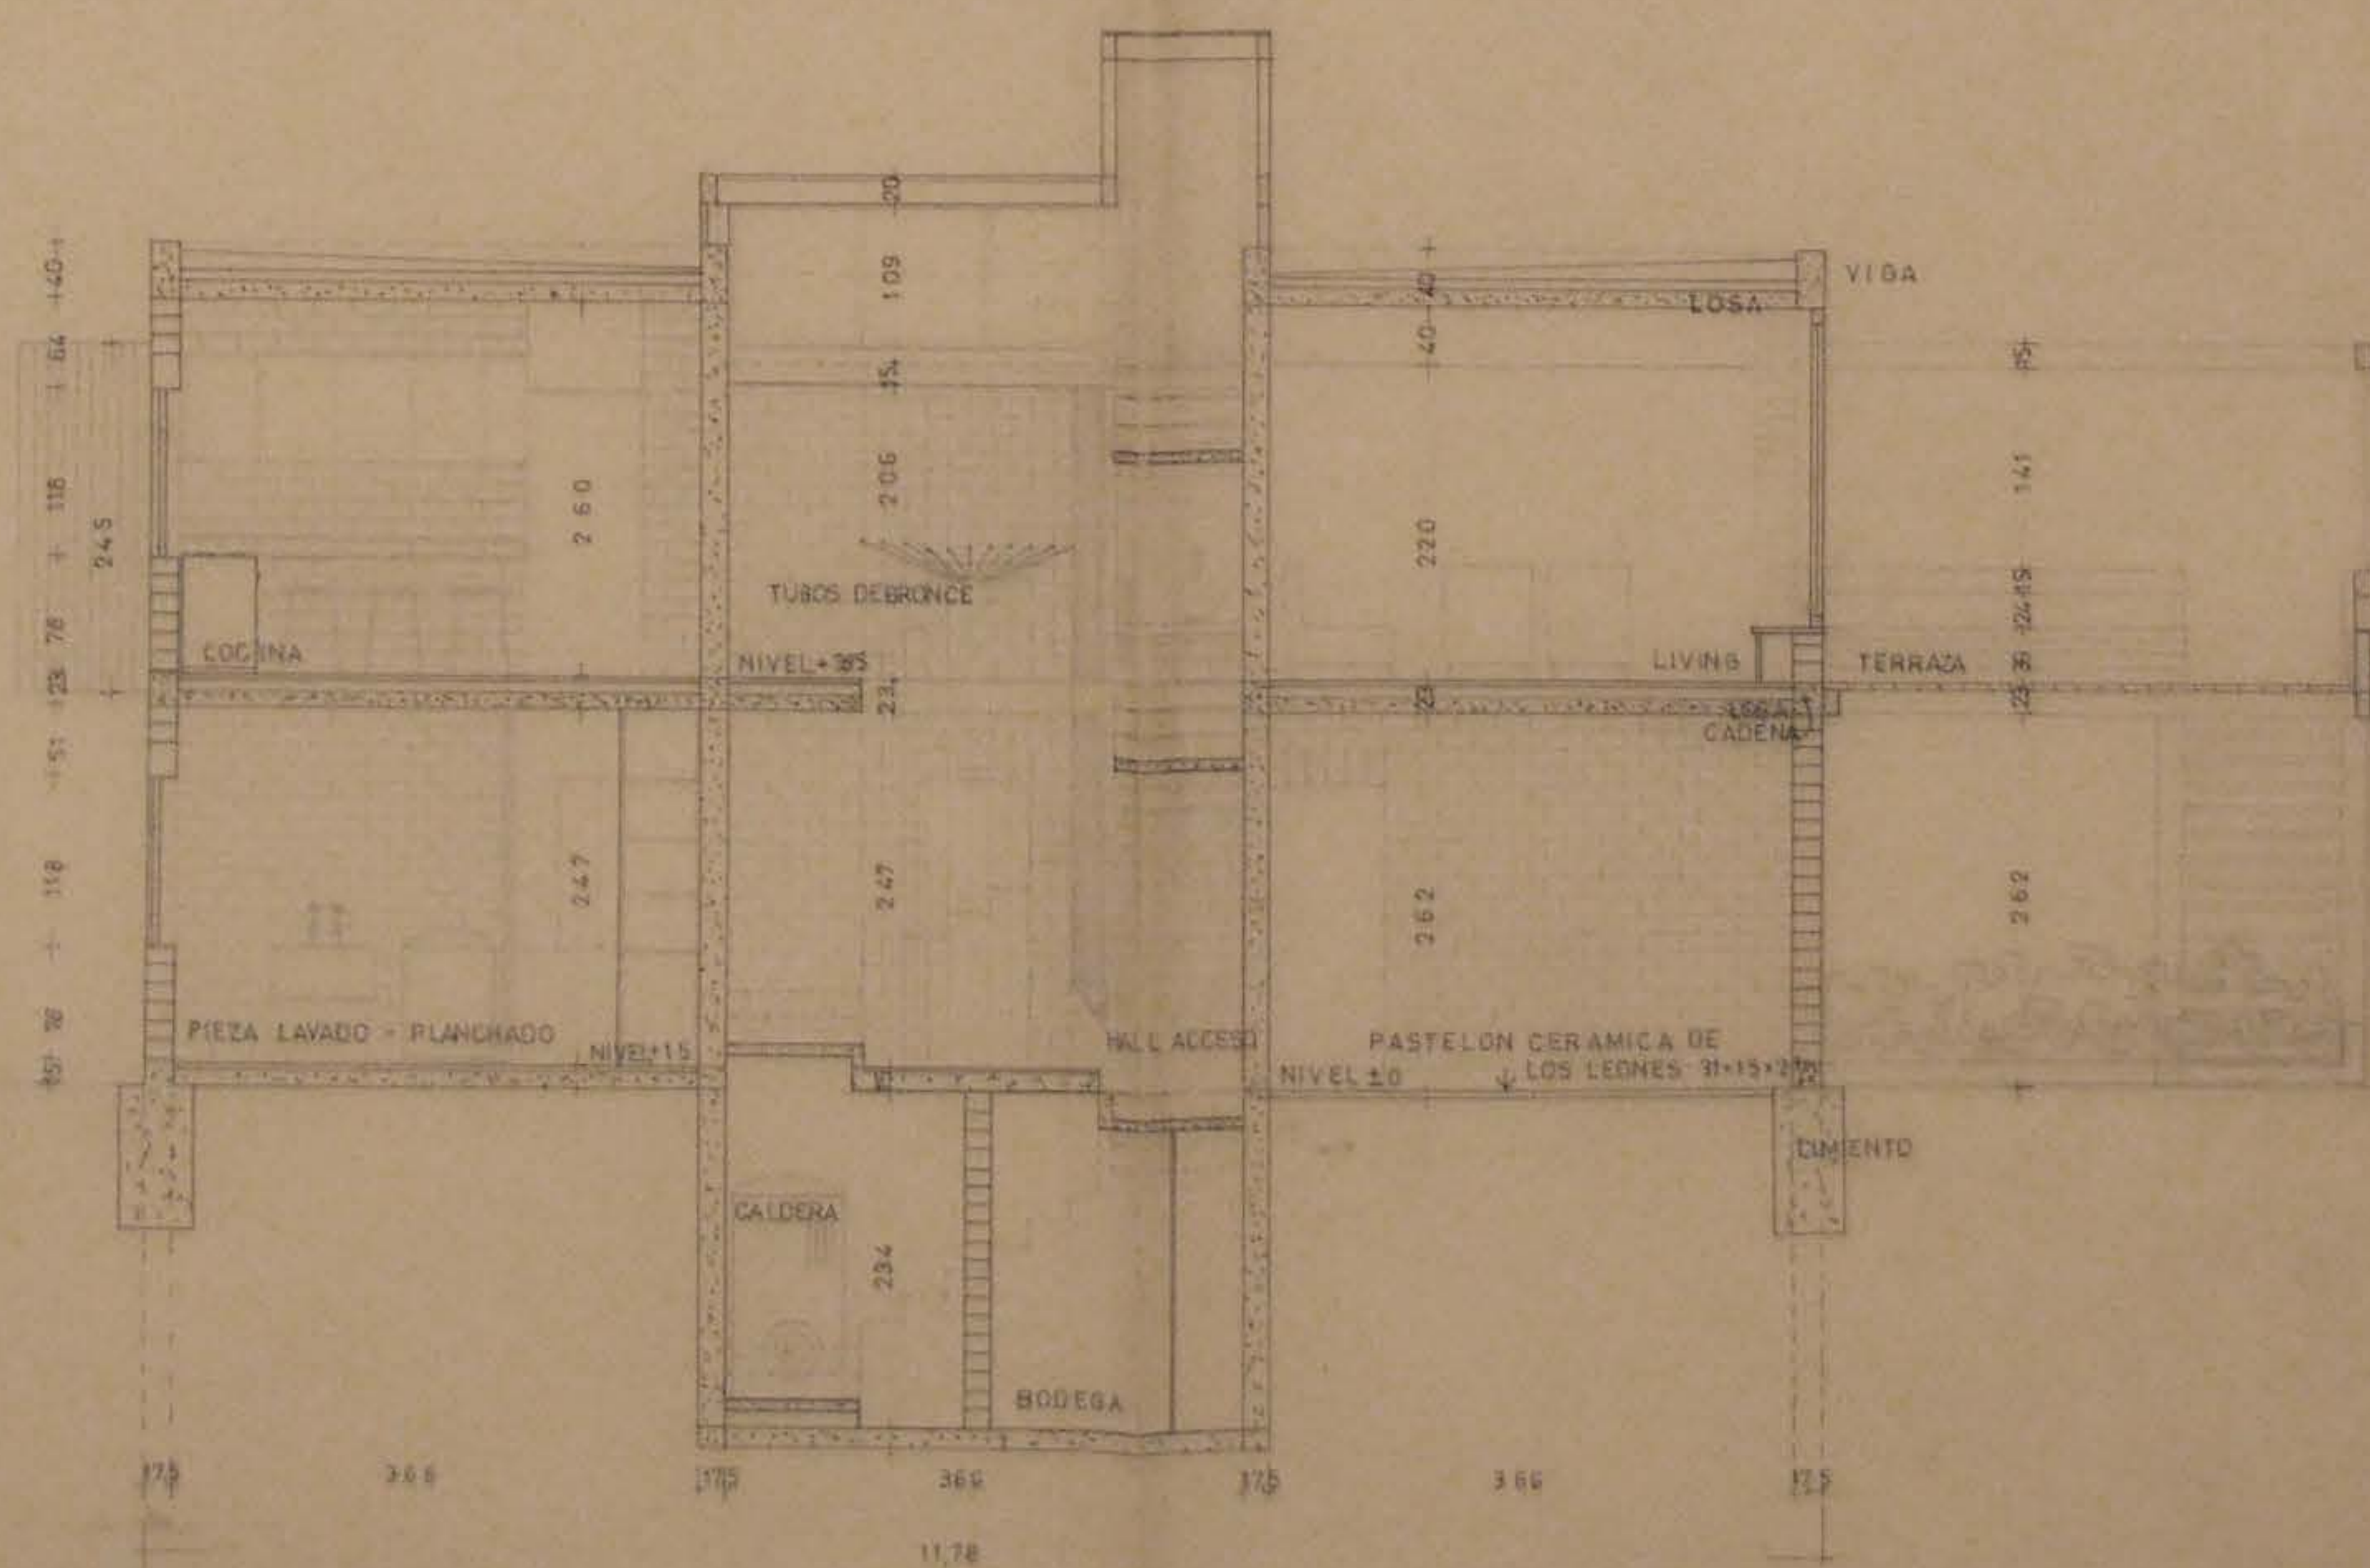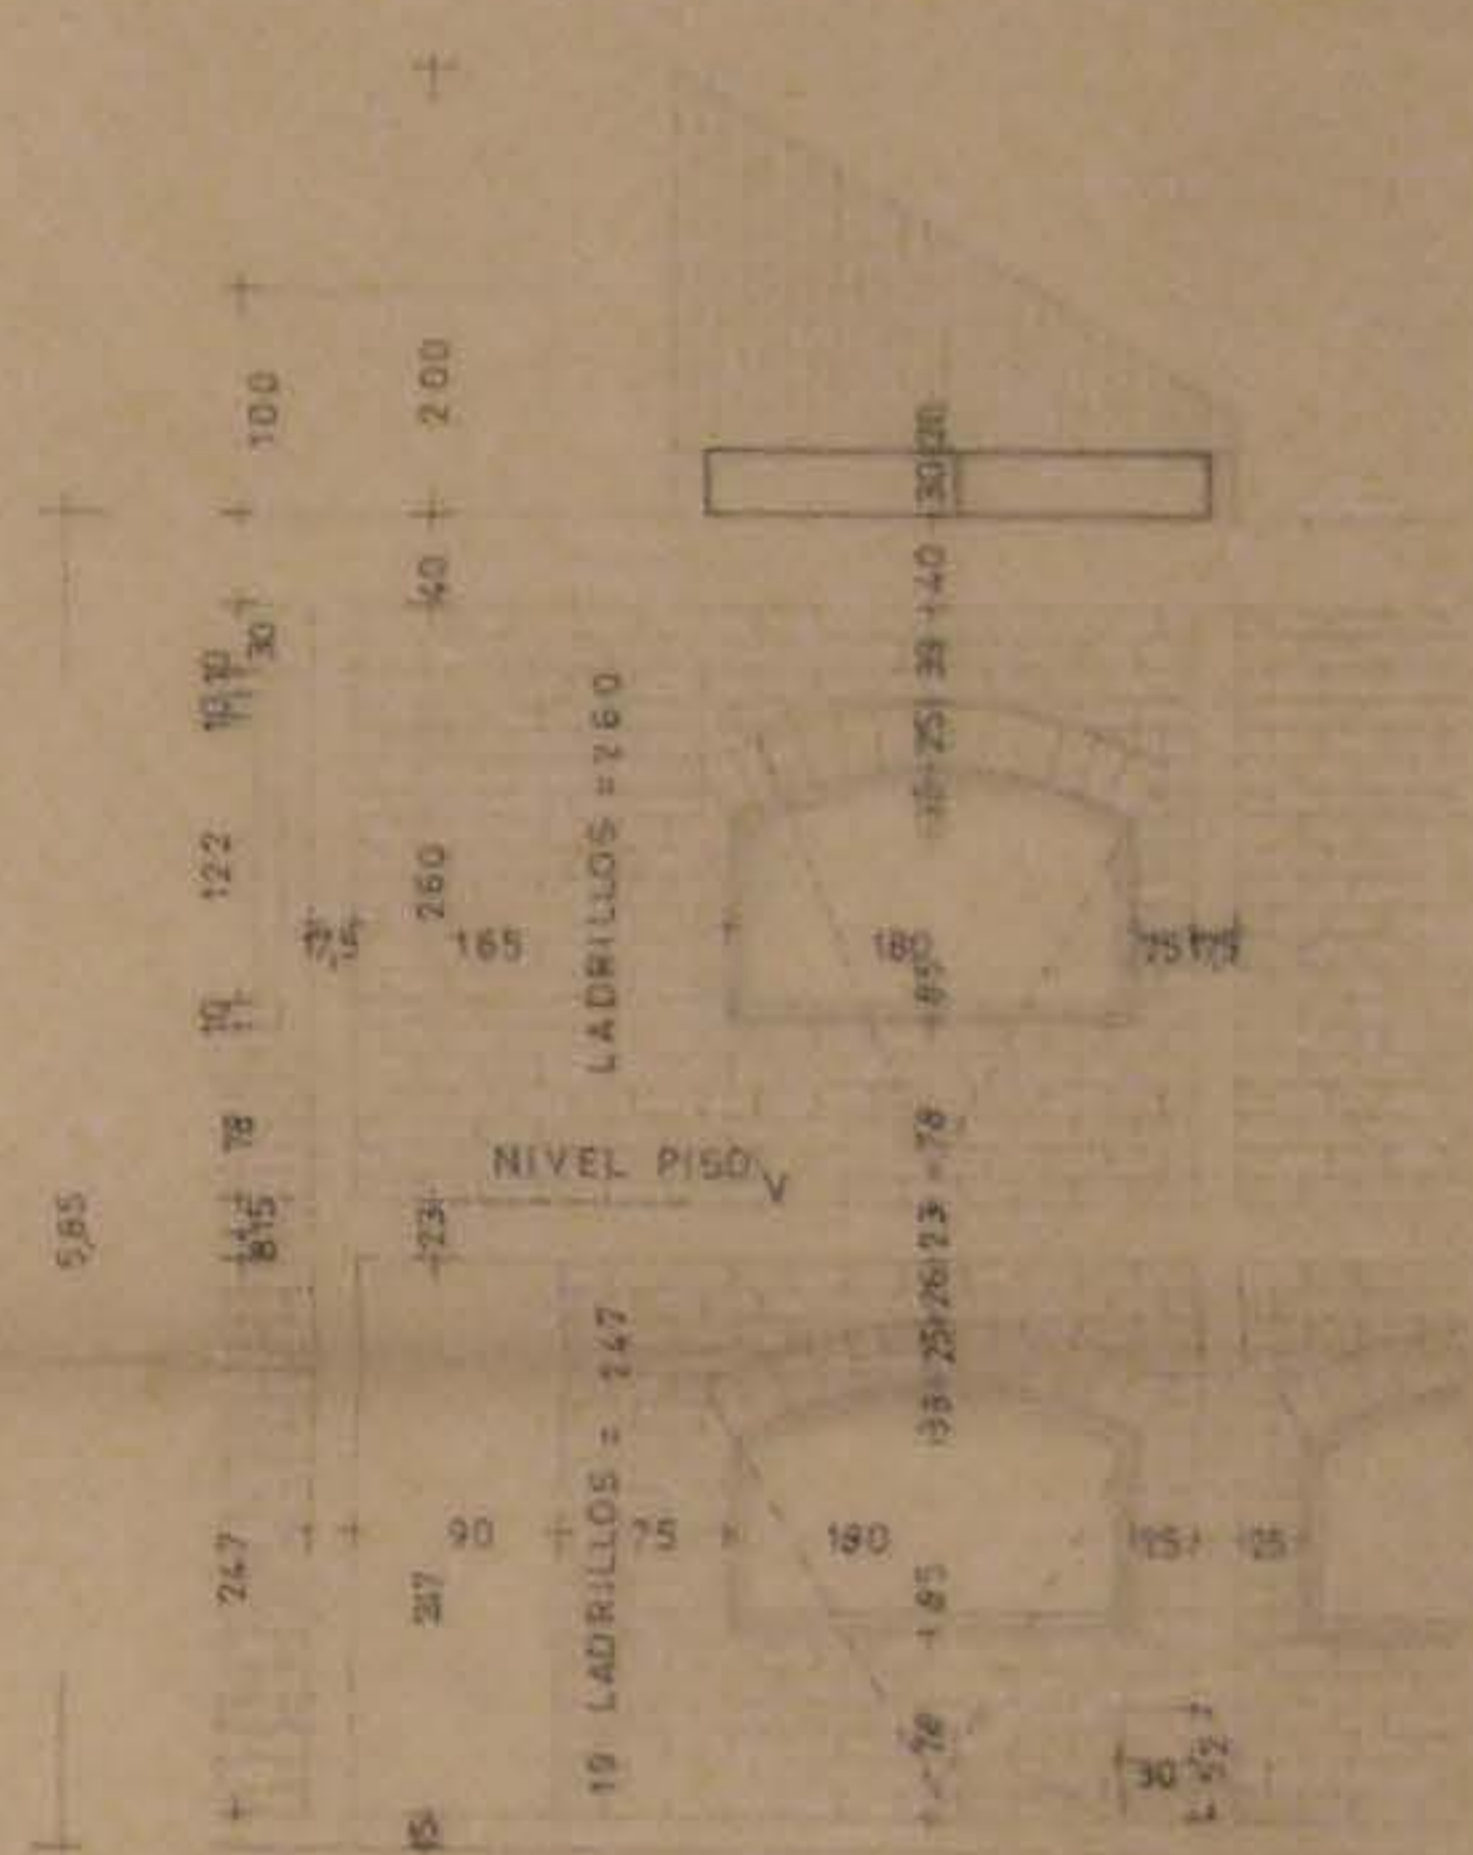

CORTE B-B