
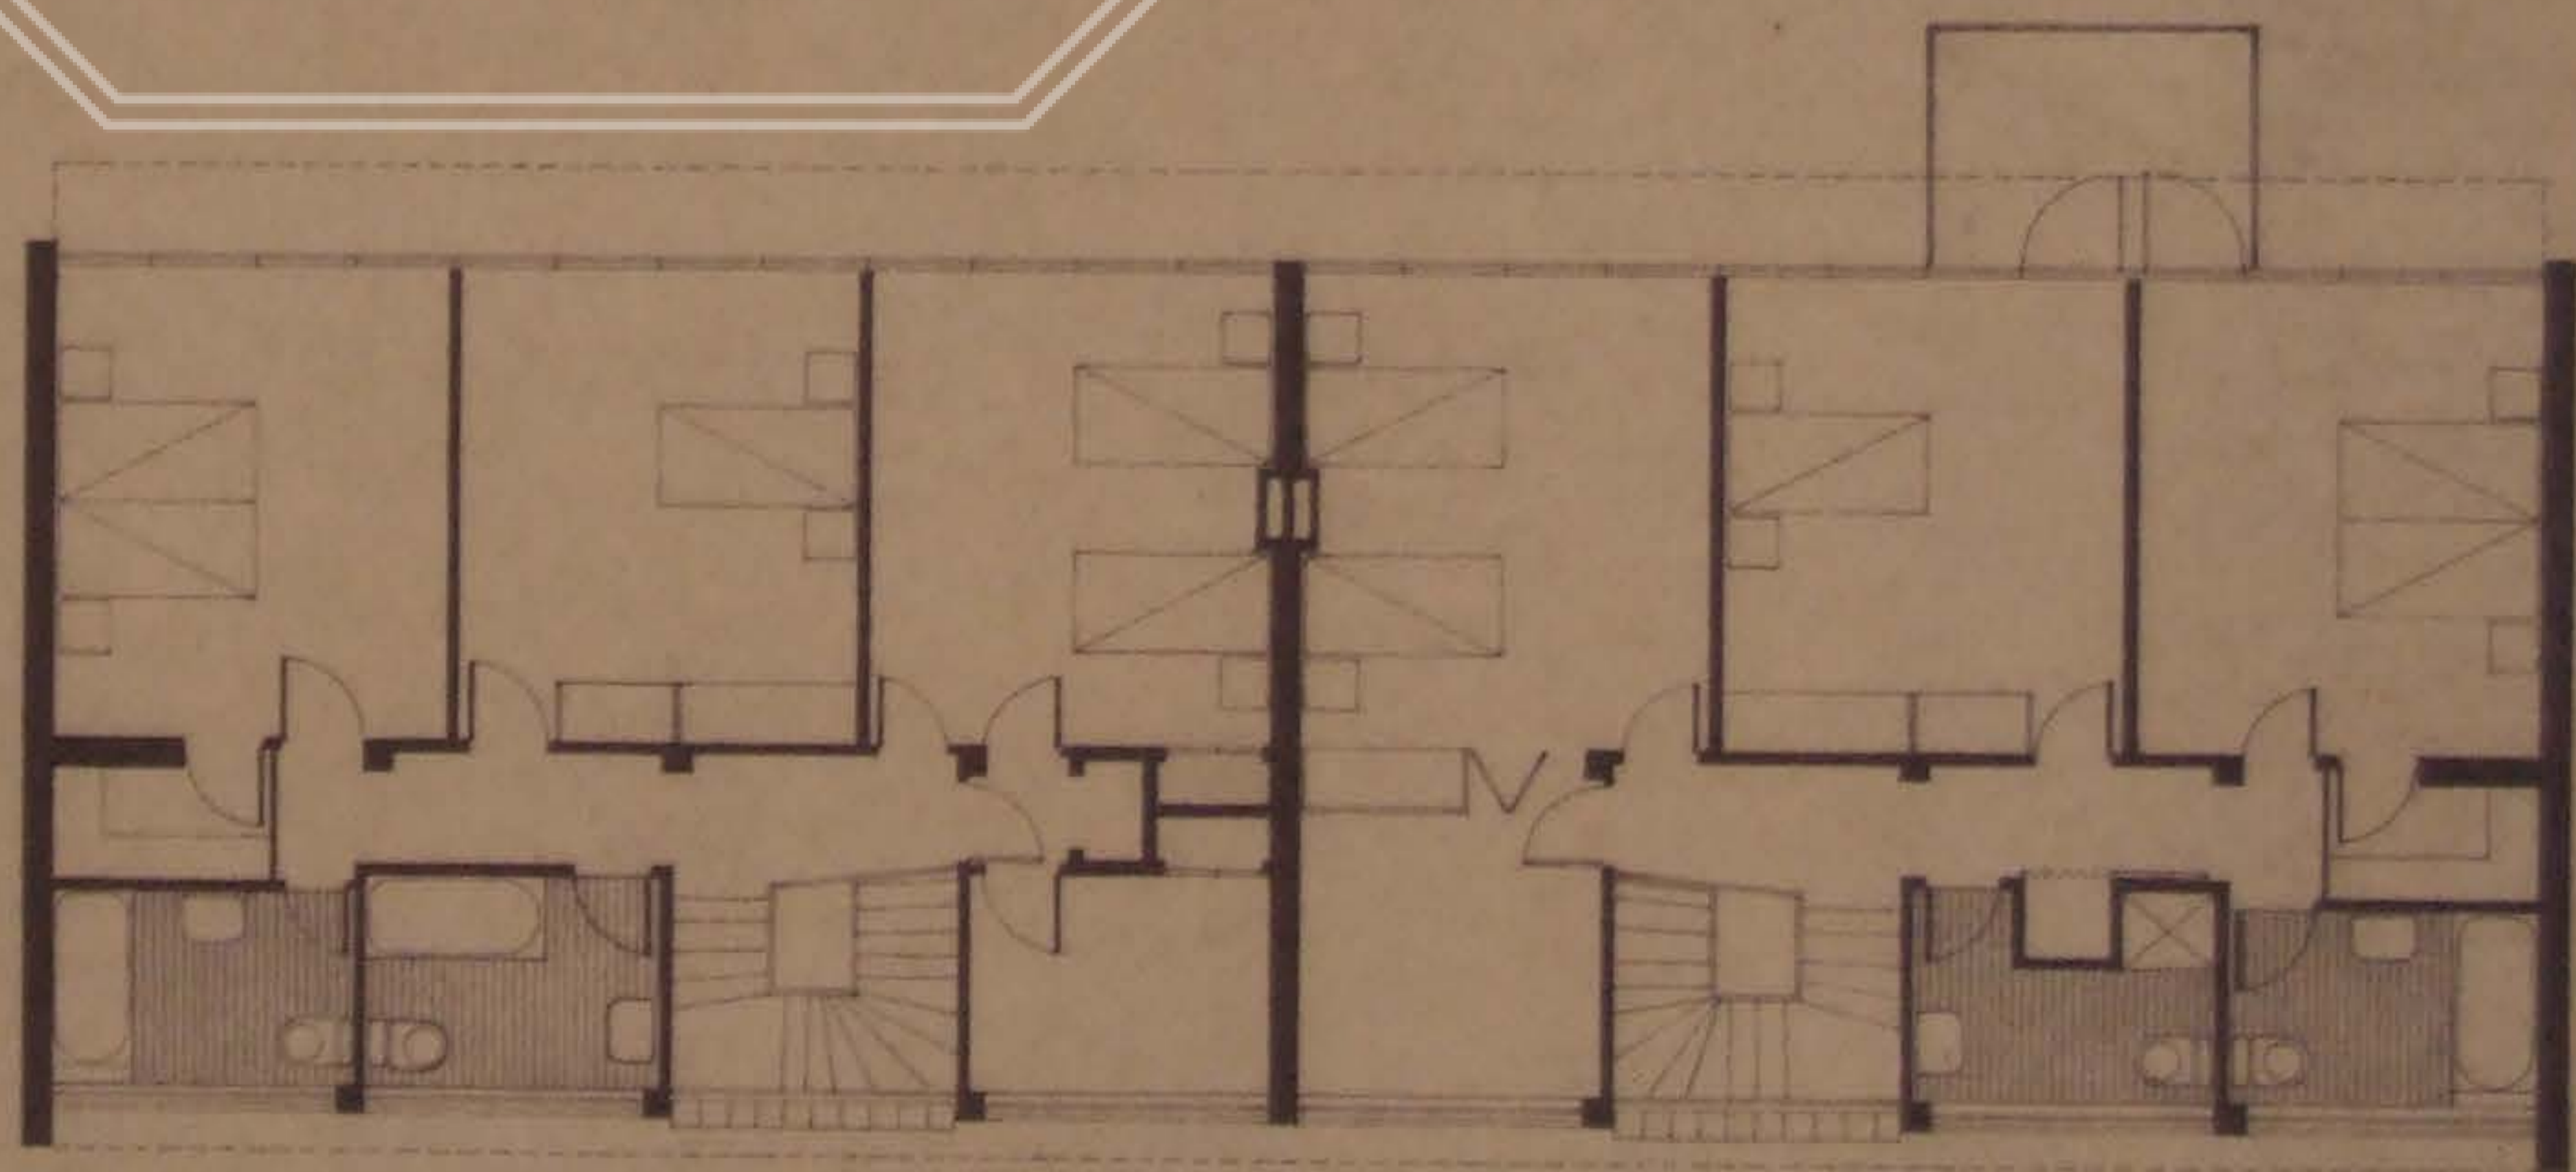


PATRIMONIO UC

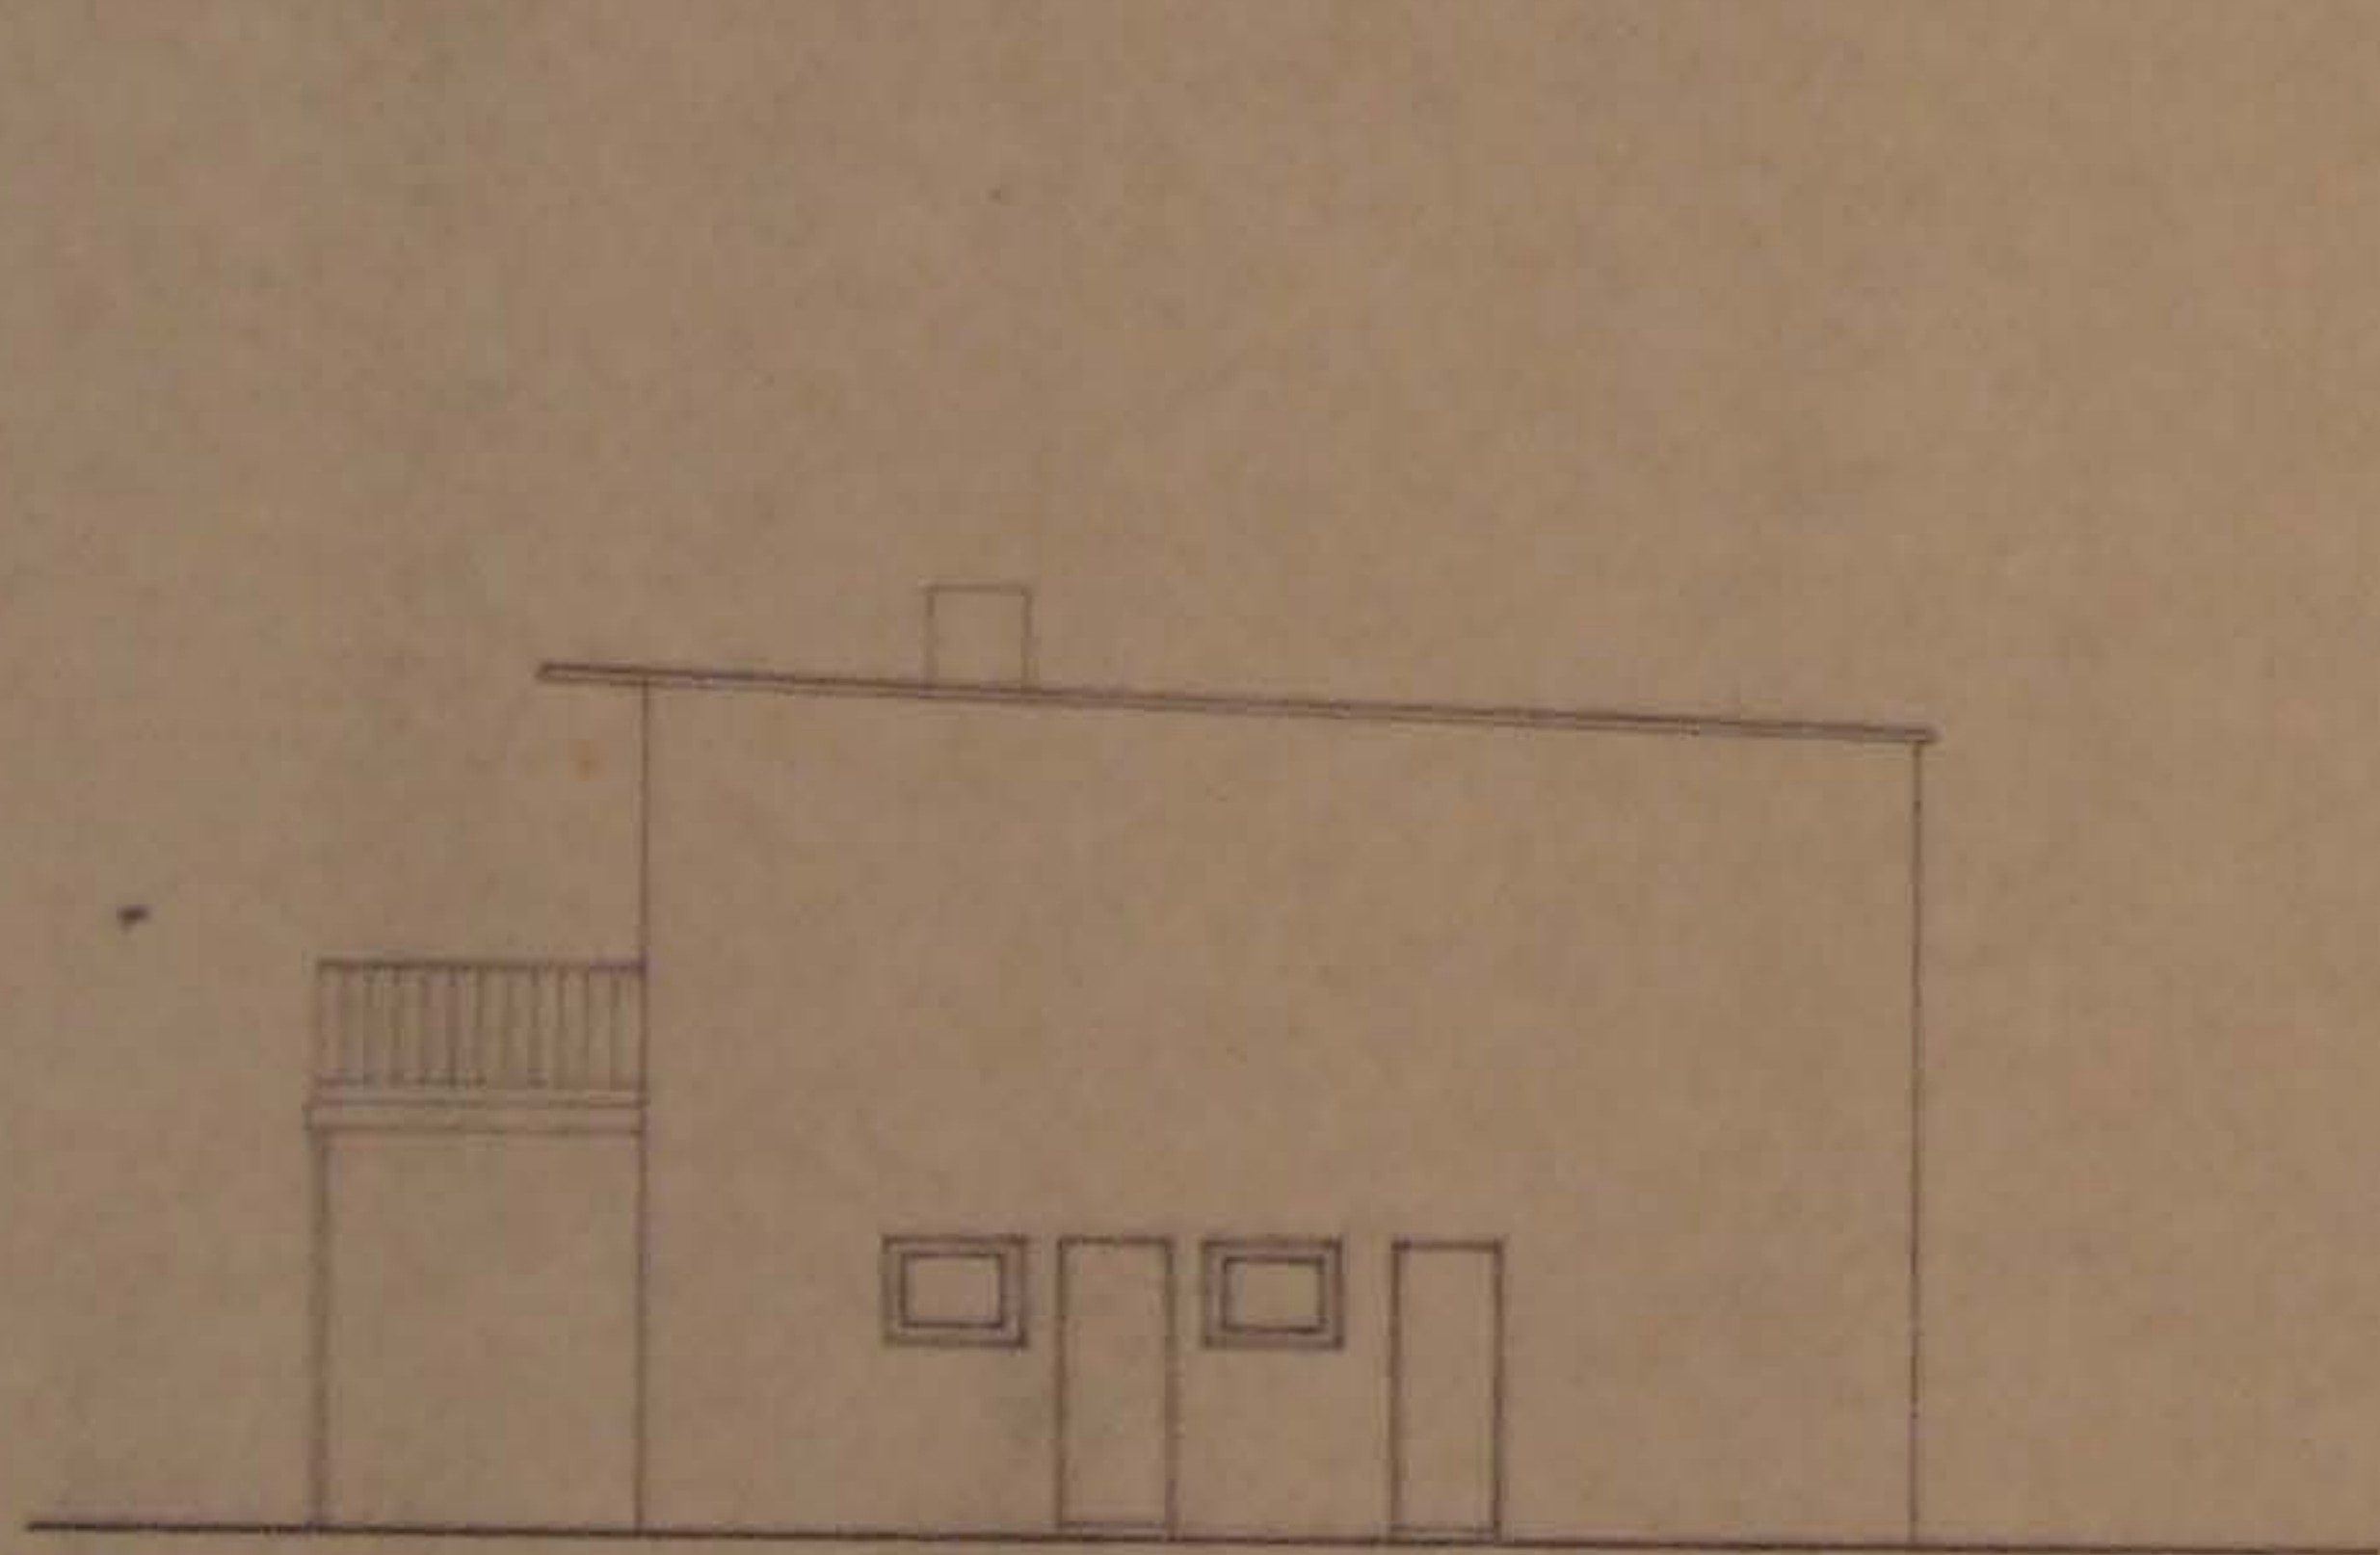

DE GUZMAN F. PINTO S.C.

CASAS FRANCISCA PIOTO SANCHEZ
AVENIDA BOZURO - 1947.