



176

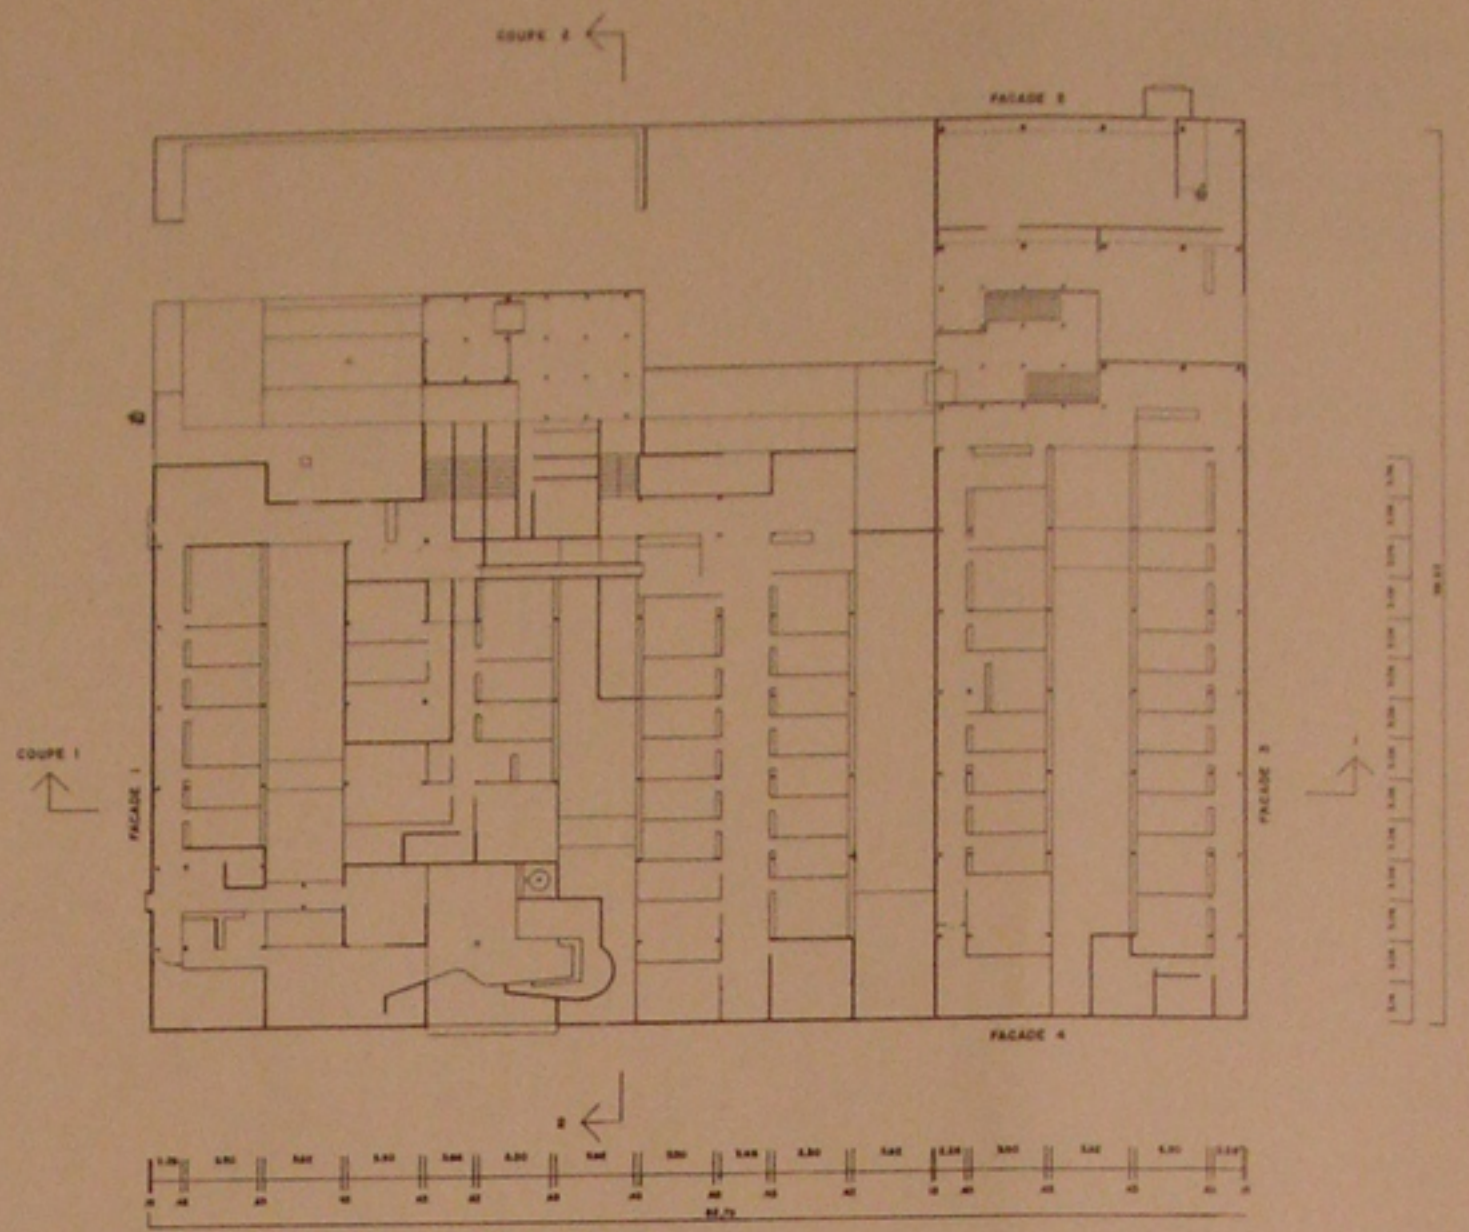


177

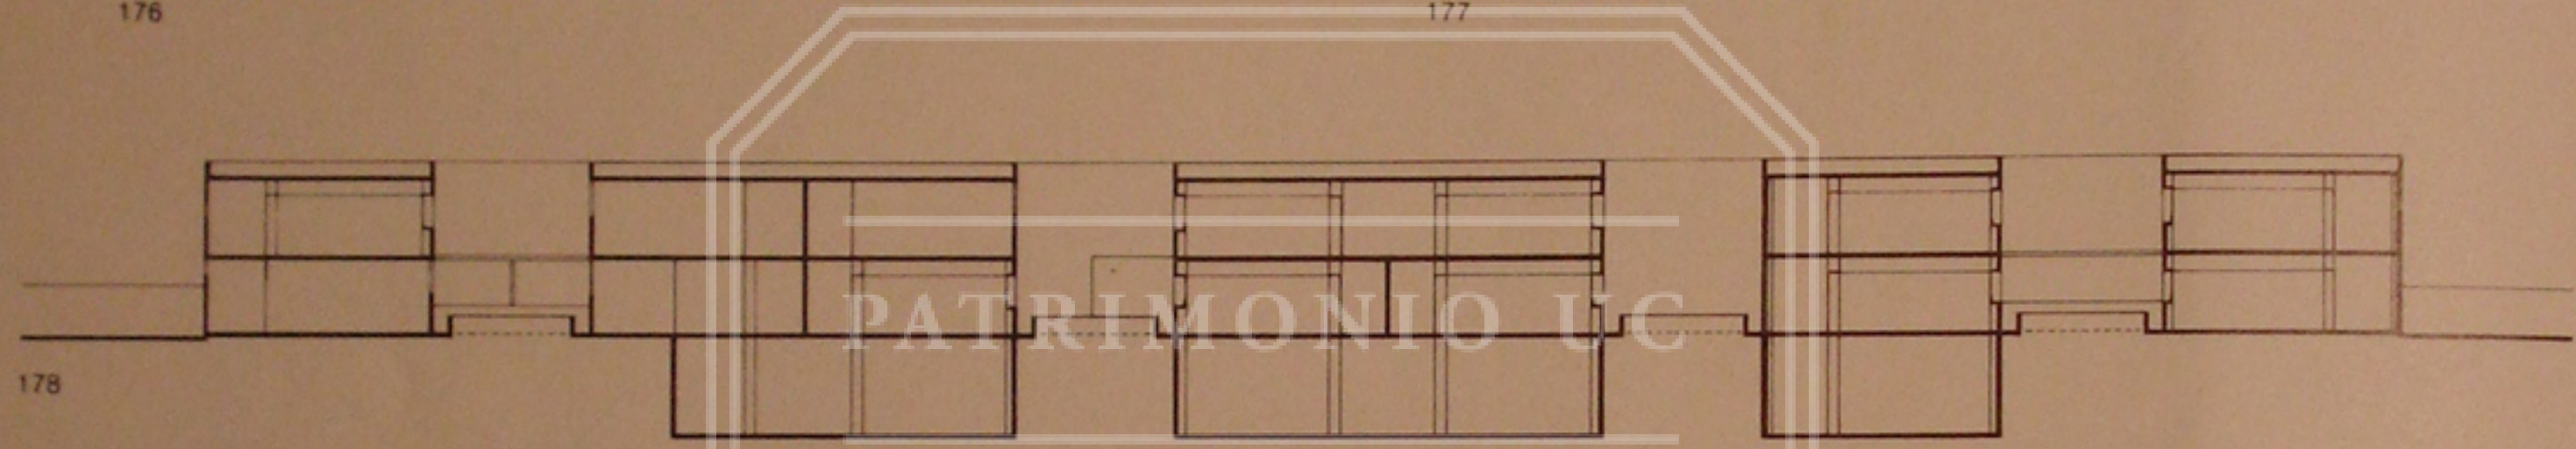


178

COUPE 1

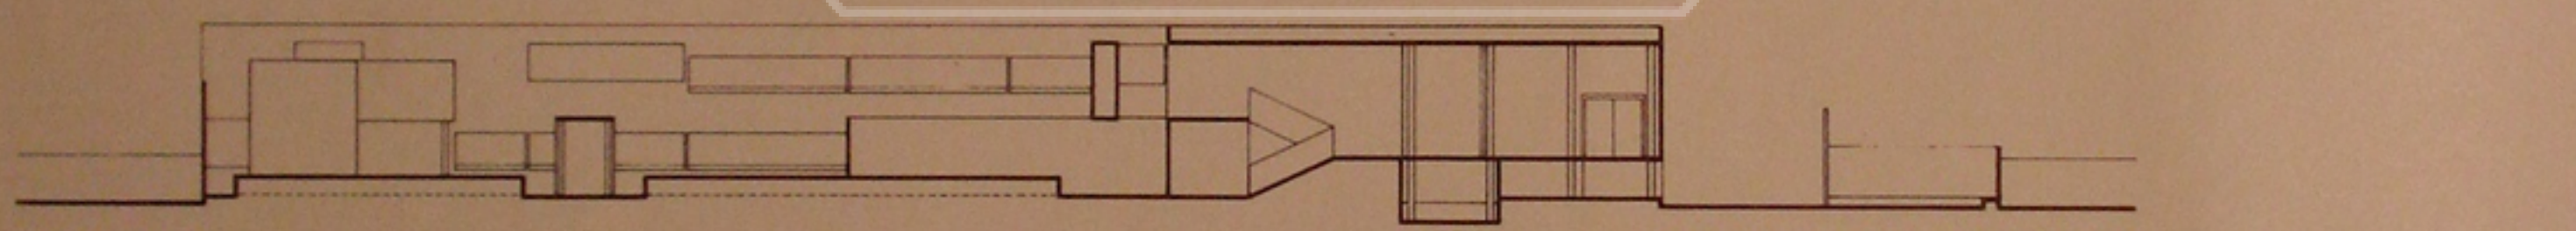

178bis

COUPE 2

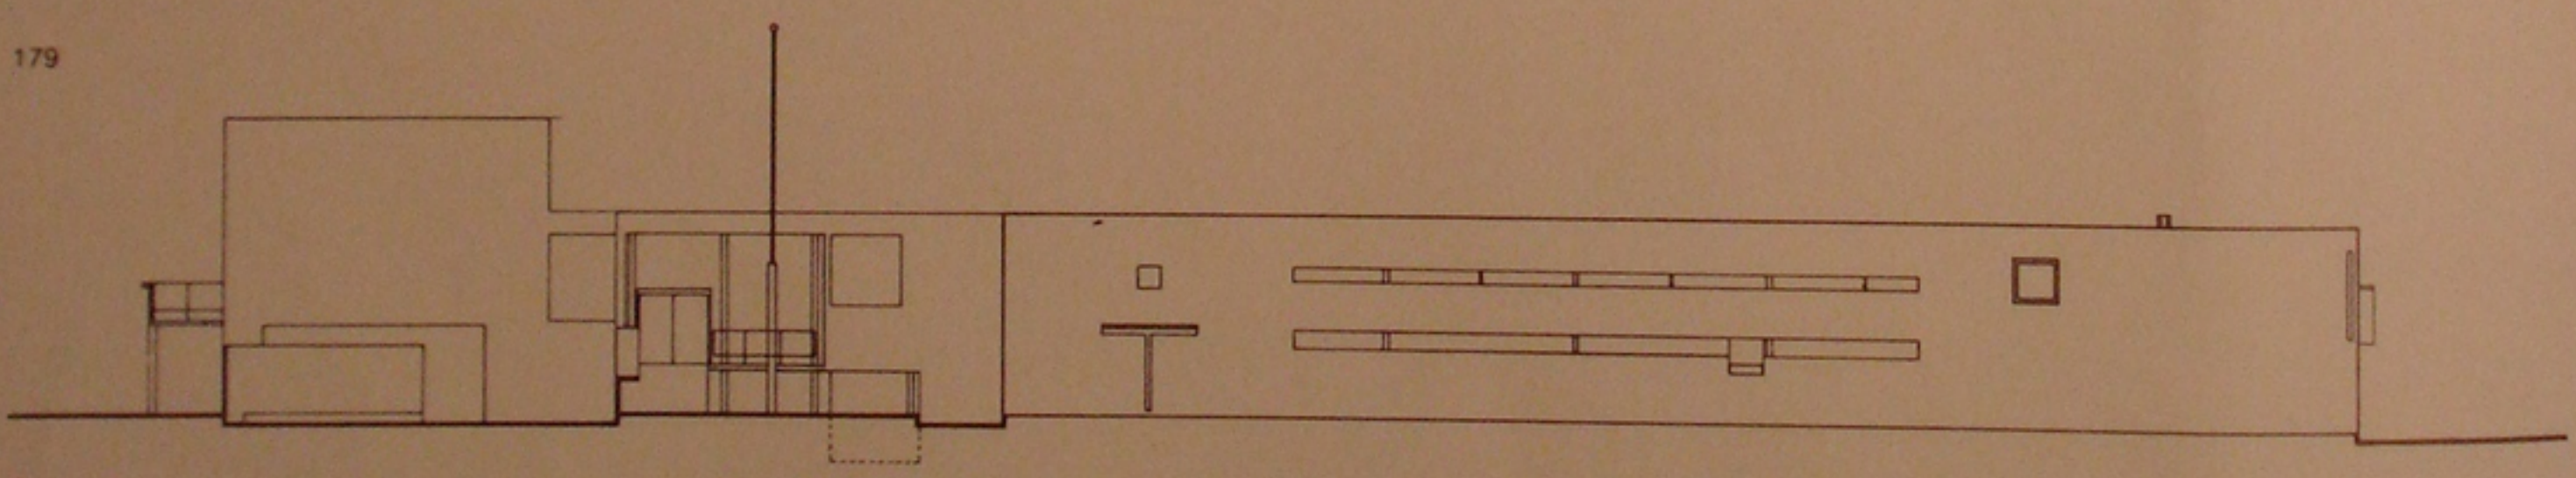

179

FACADE 1