




FACHADA ORIENTE O PONIENTE

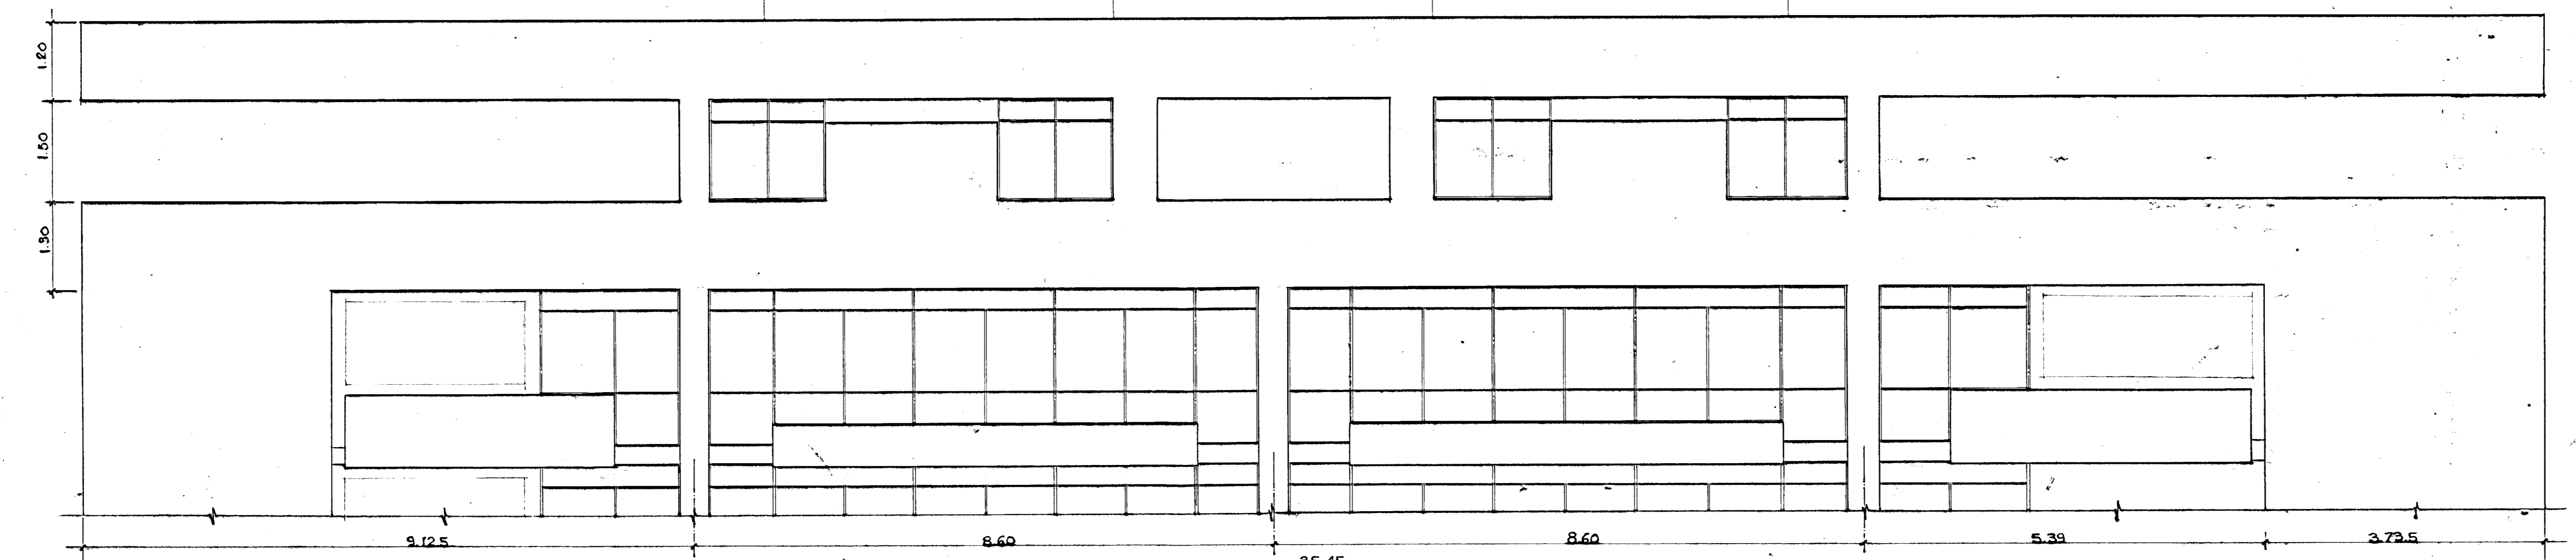


FACHADA NORTE O SUR

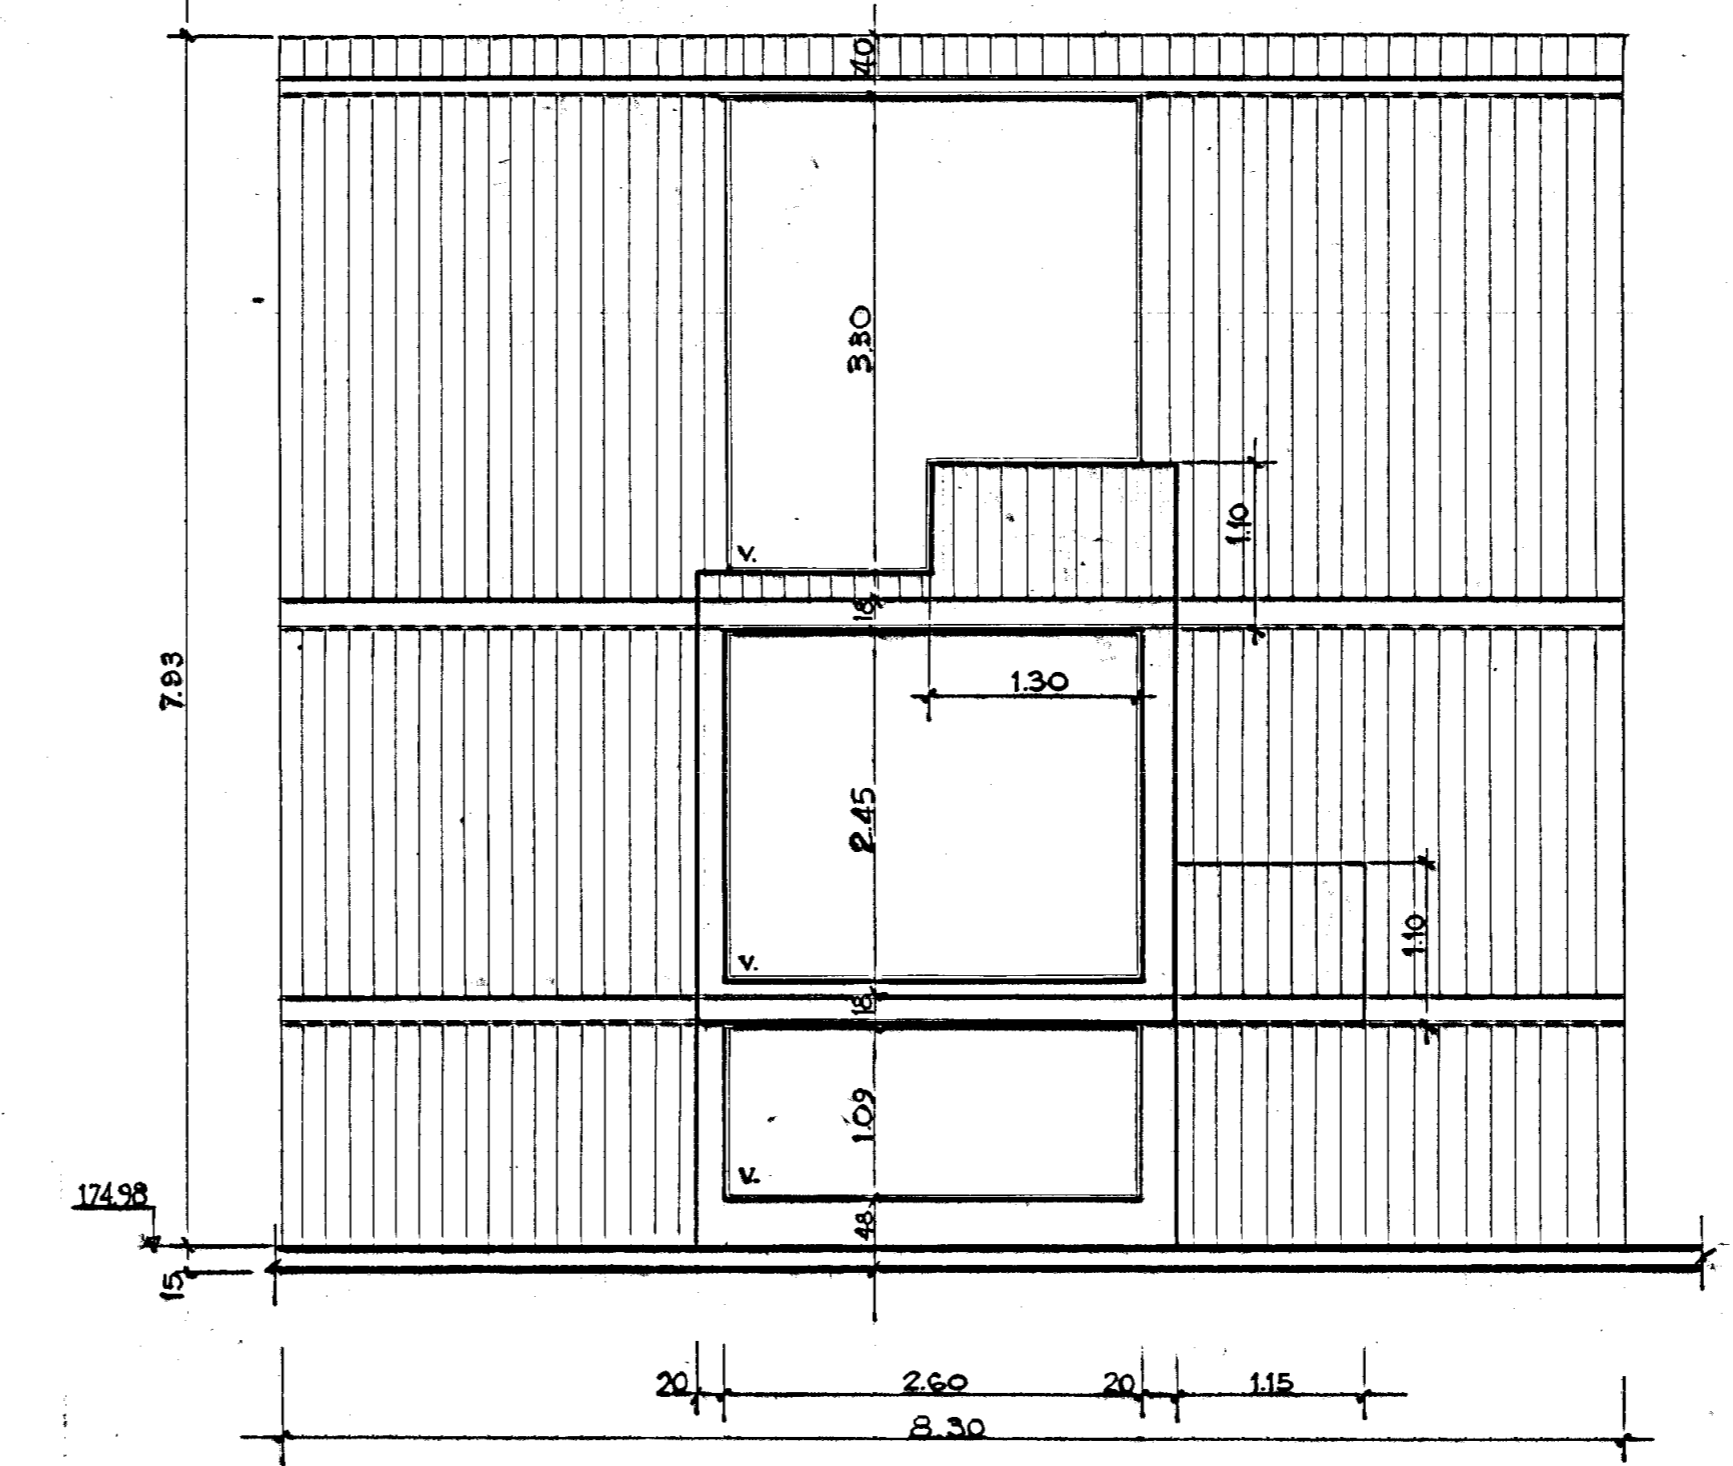


FACHADA ORIENTE

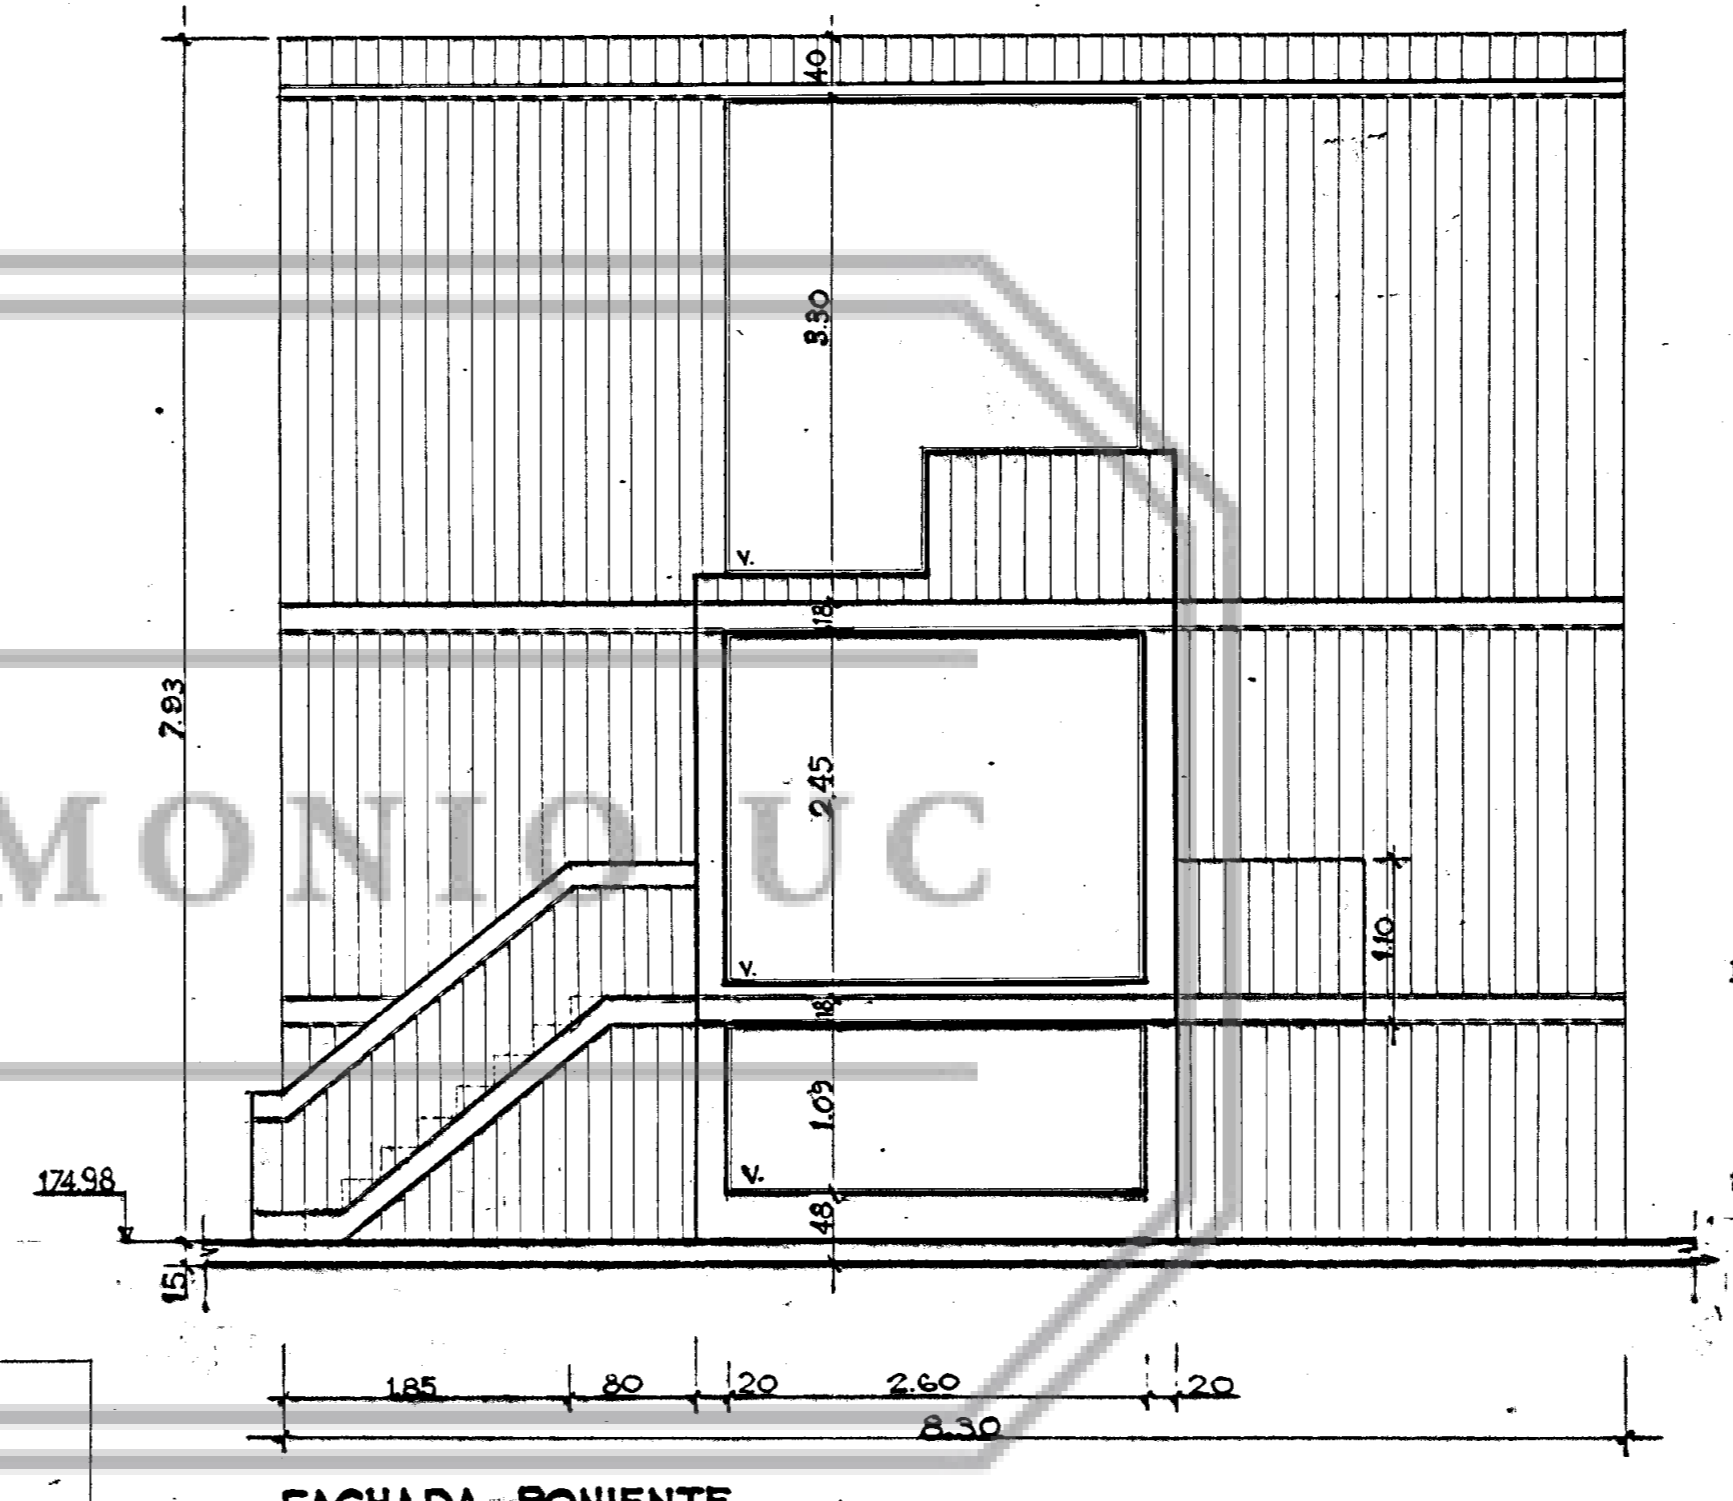

FACHADA PONIENTE

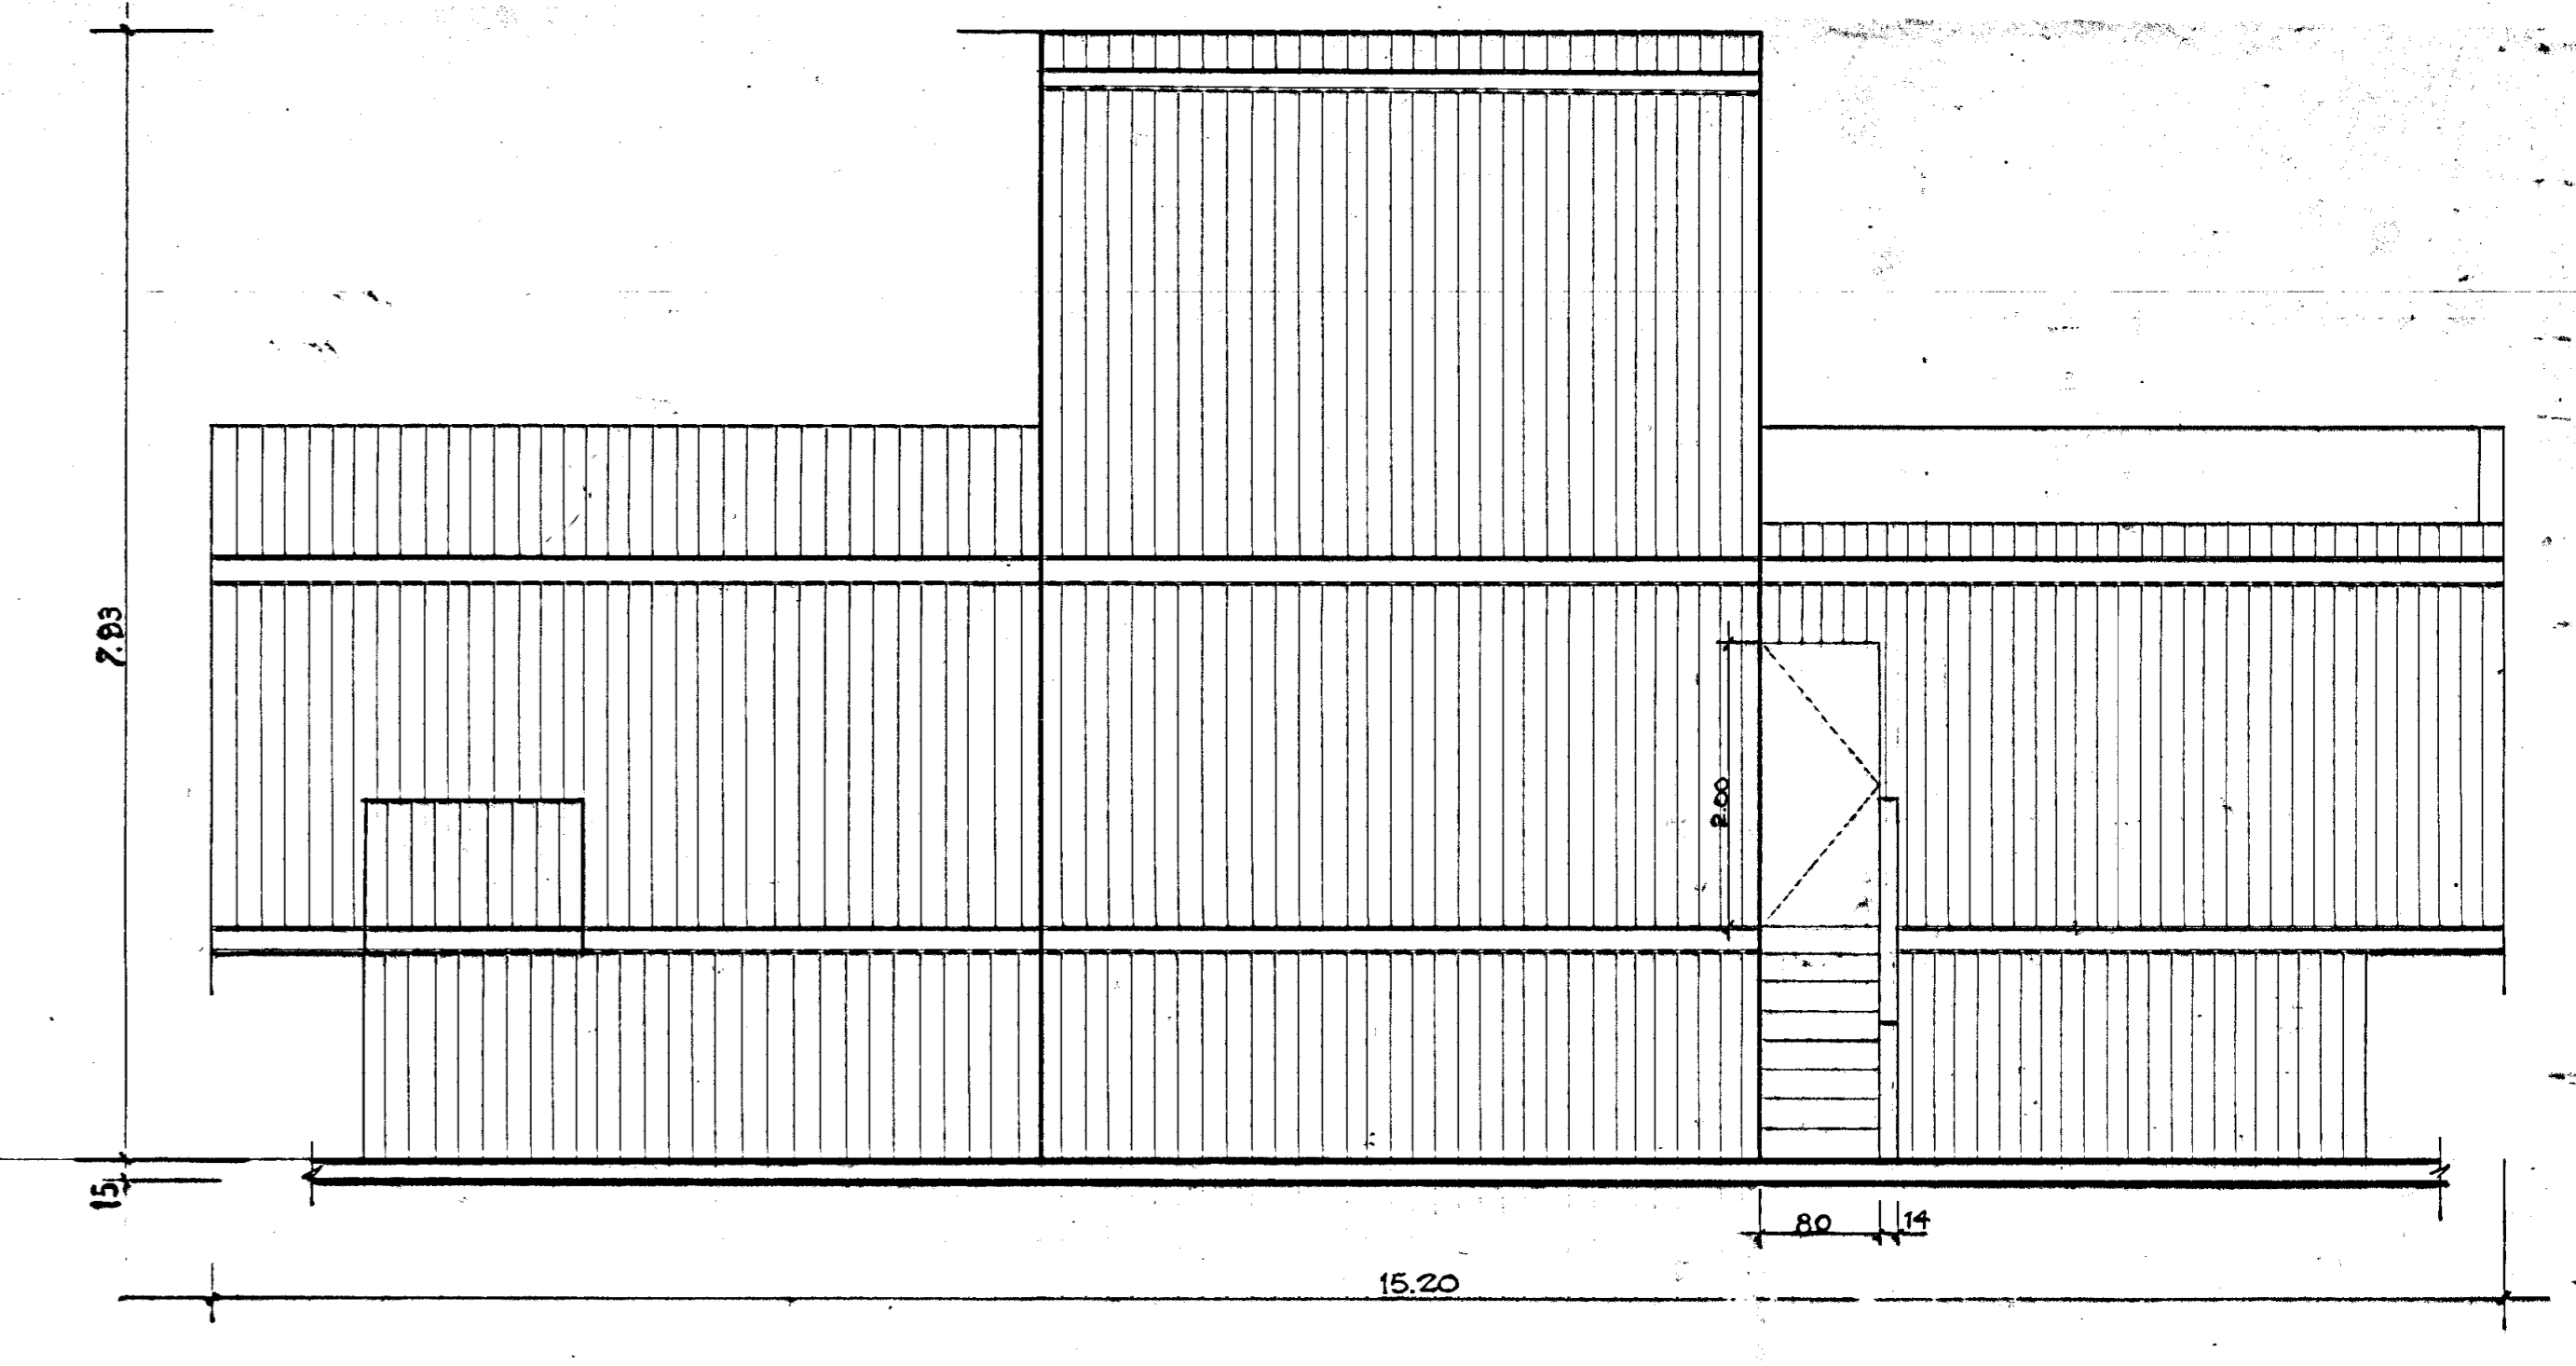

FACHADA NORTE

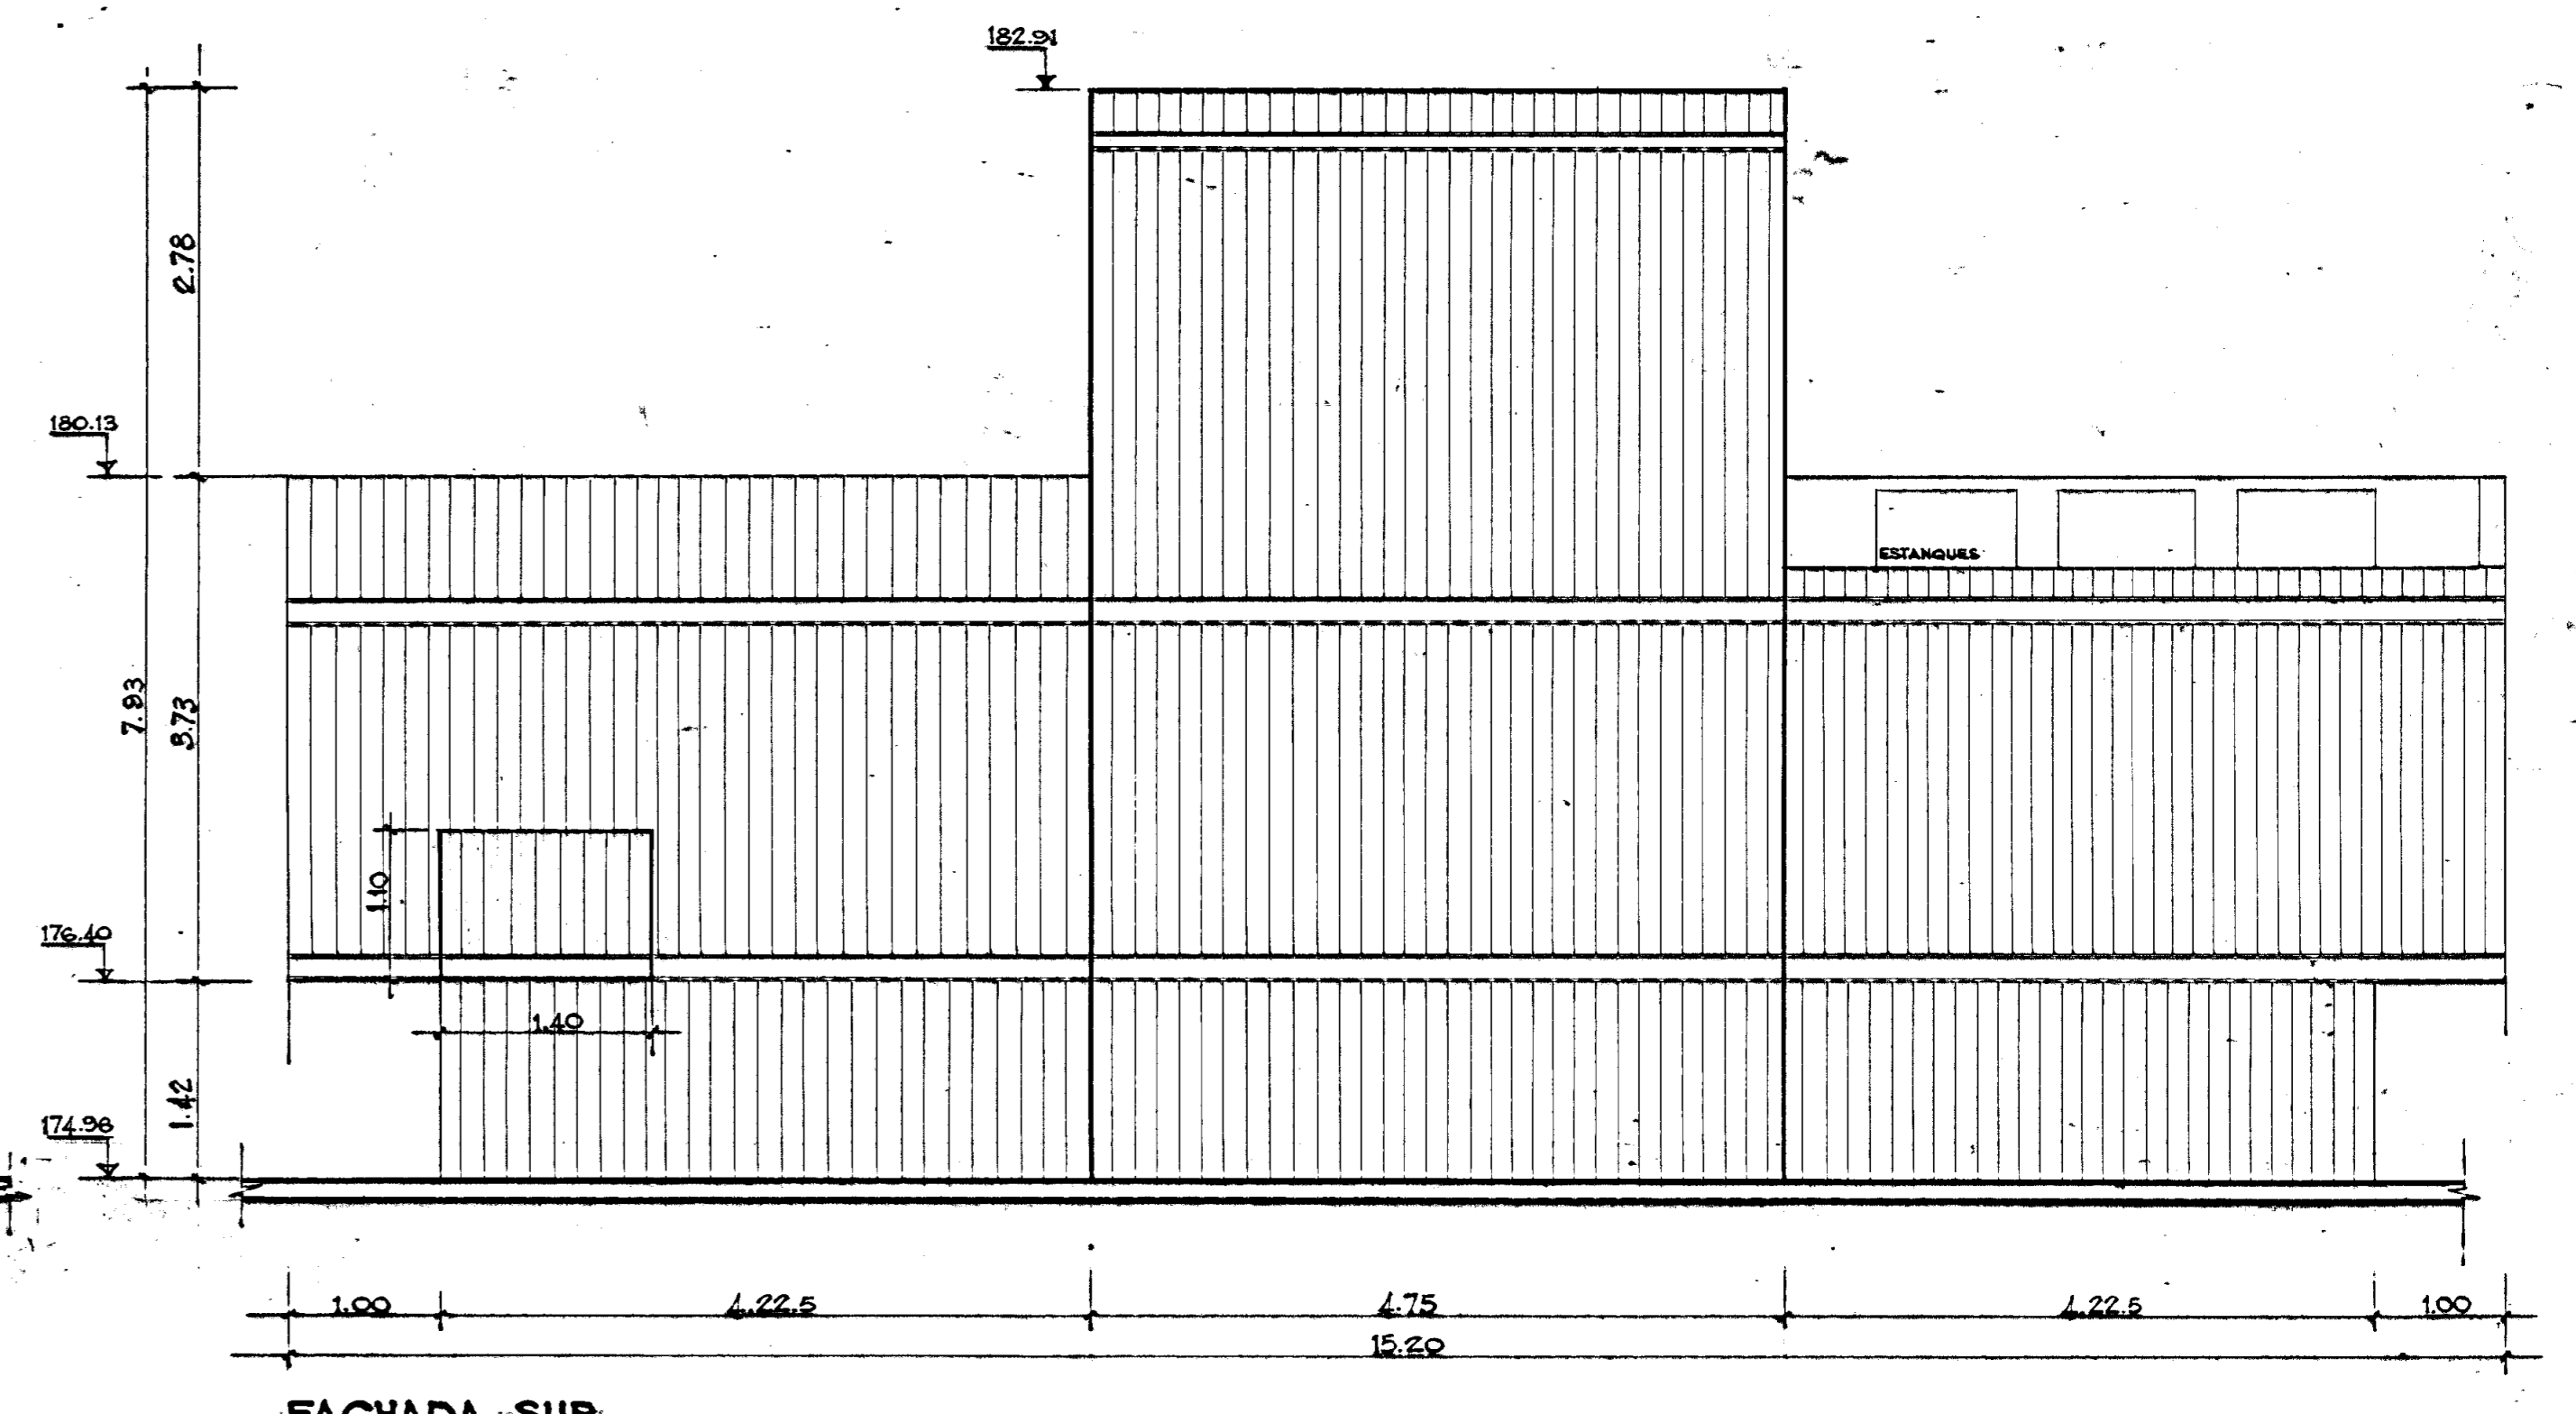

FACHADA SUR

PATRIMONIO UC