




CORTE AB

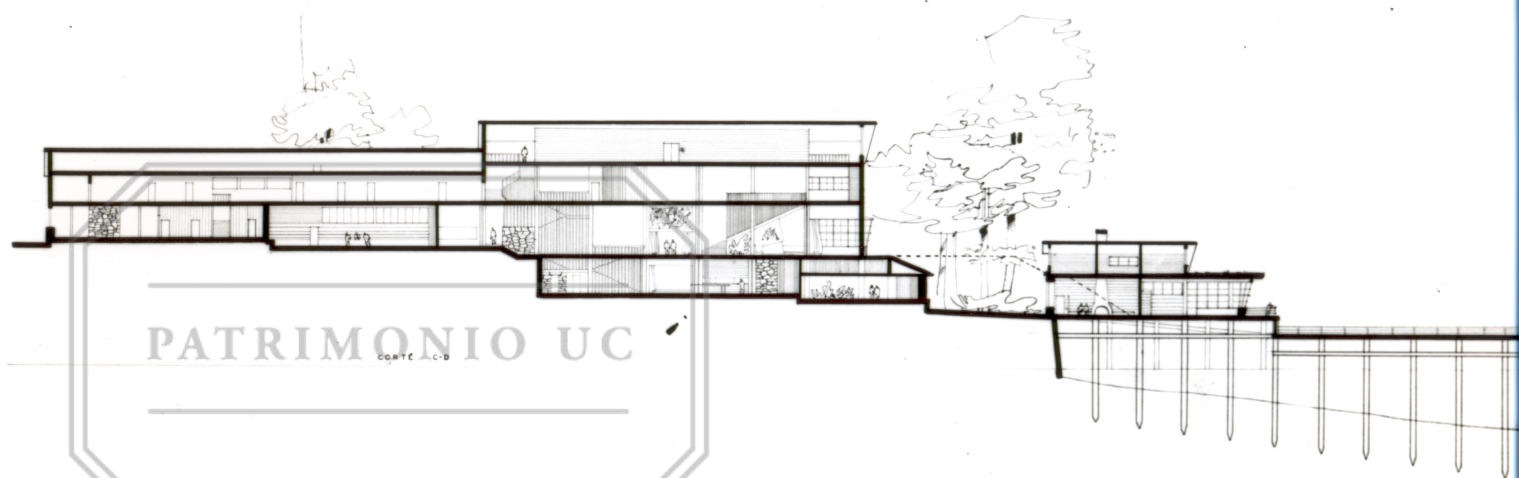

PATRIMONIO UC

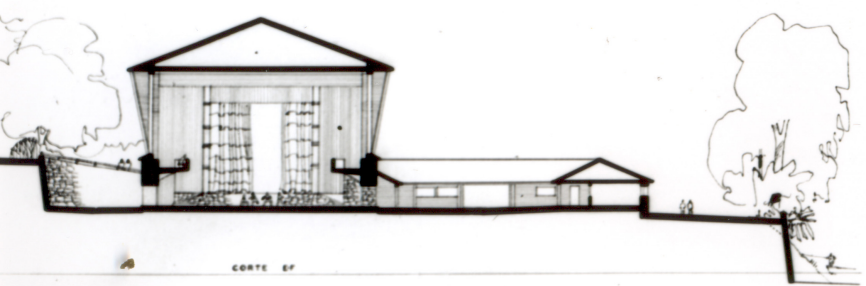

CORTE EF

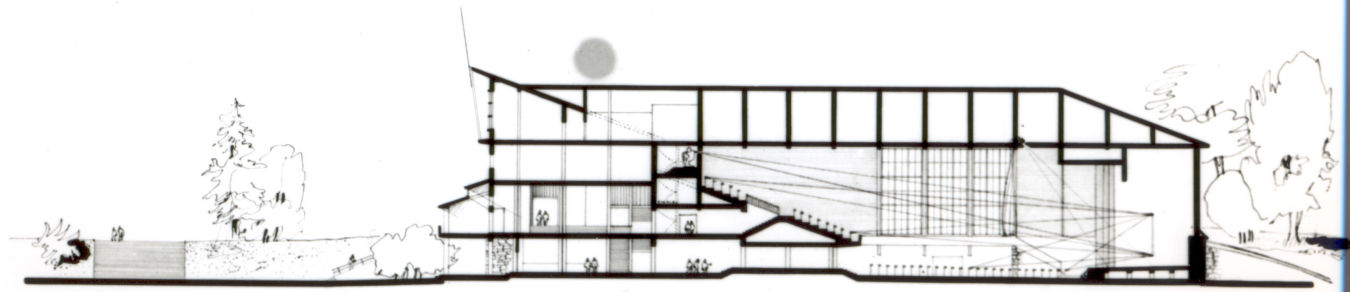

CORTE GH

