


PLANTA 3<sup>ER</sup> PISO

PLANTA 2<sup>O</sup> PISO

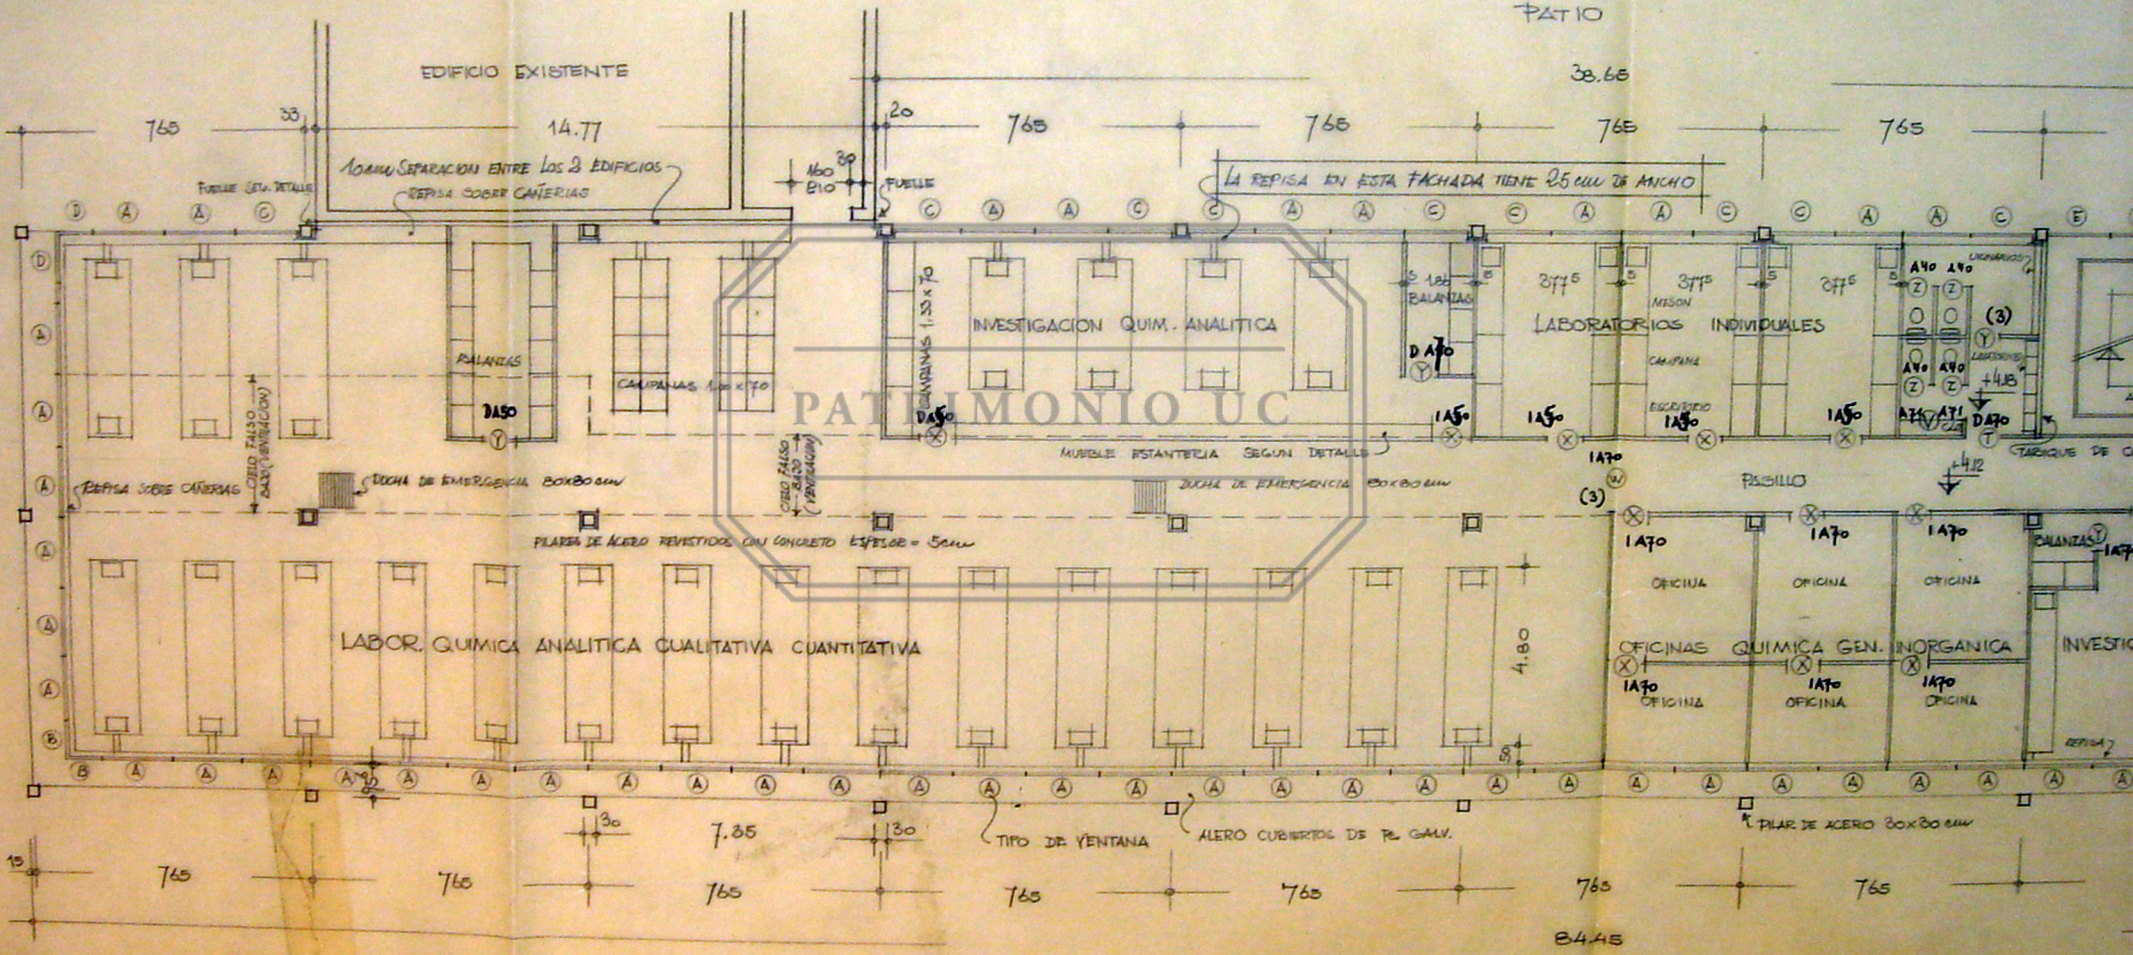

B445