


FACHADA LATERAL

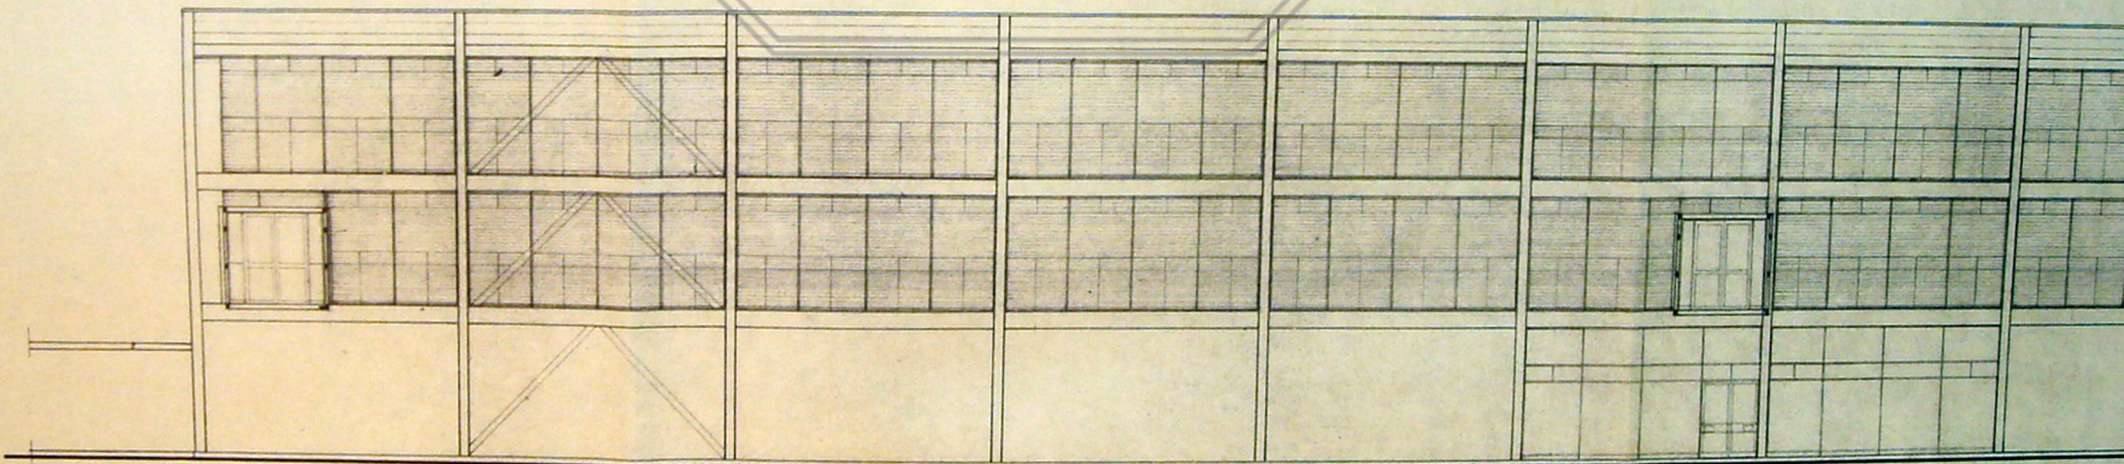

PATRIMONIO UC



FACHADA PONIENTE

e. Collaire