




CORTE Y-Z

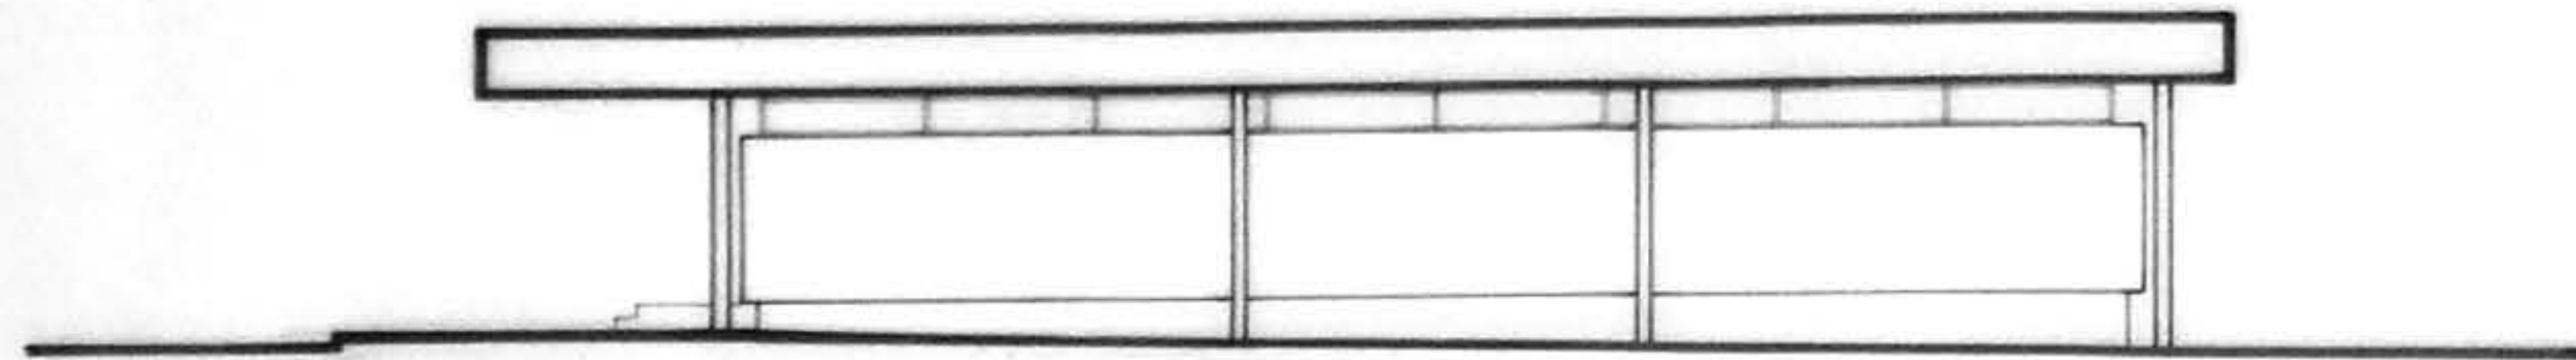


ELEV. SUR-PONIENTE

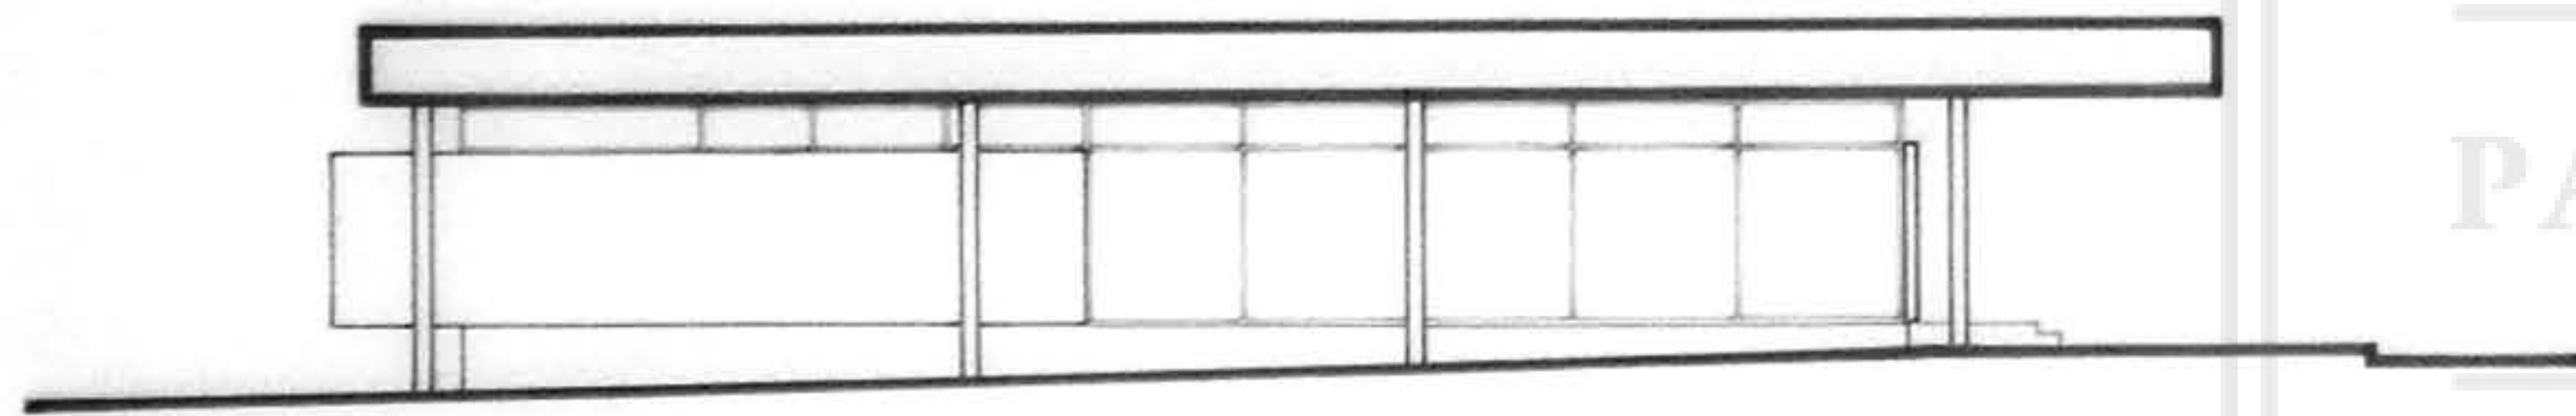


ELEV. NOR-ORIENTE

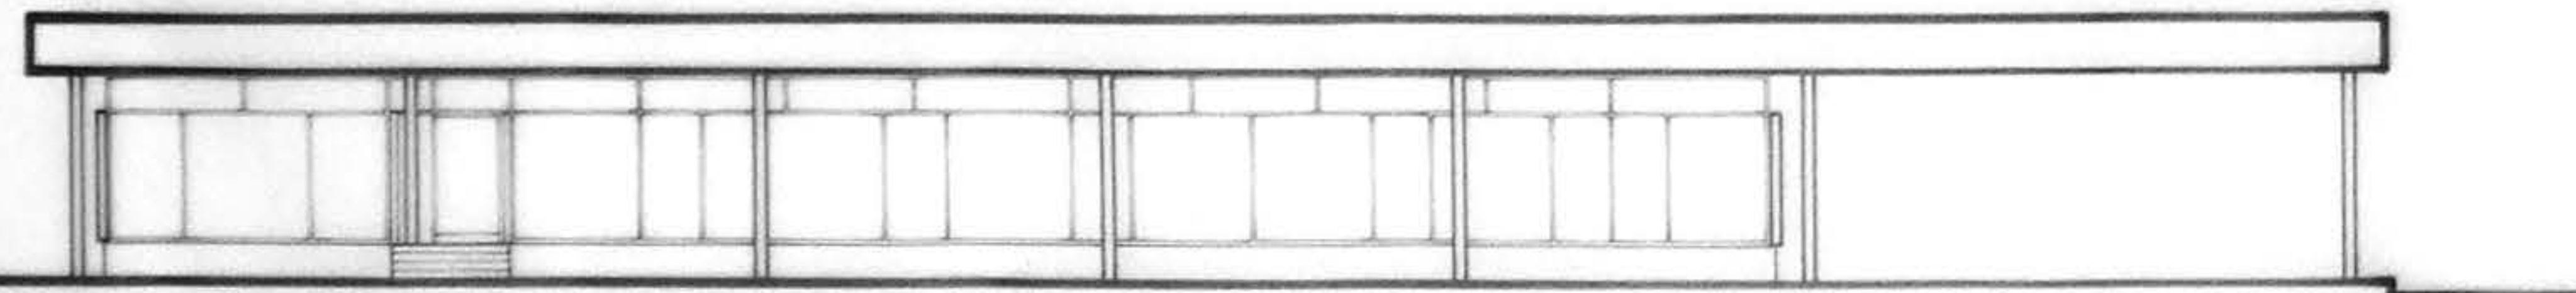

ELEV. SUR-ORIENTE

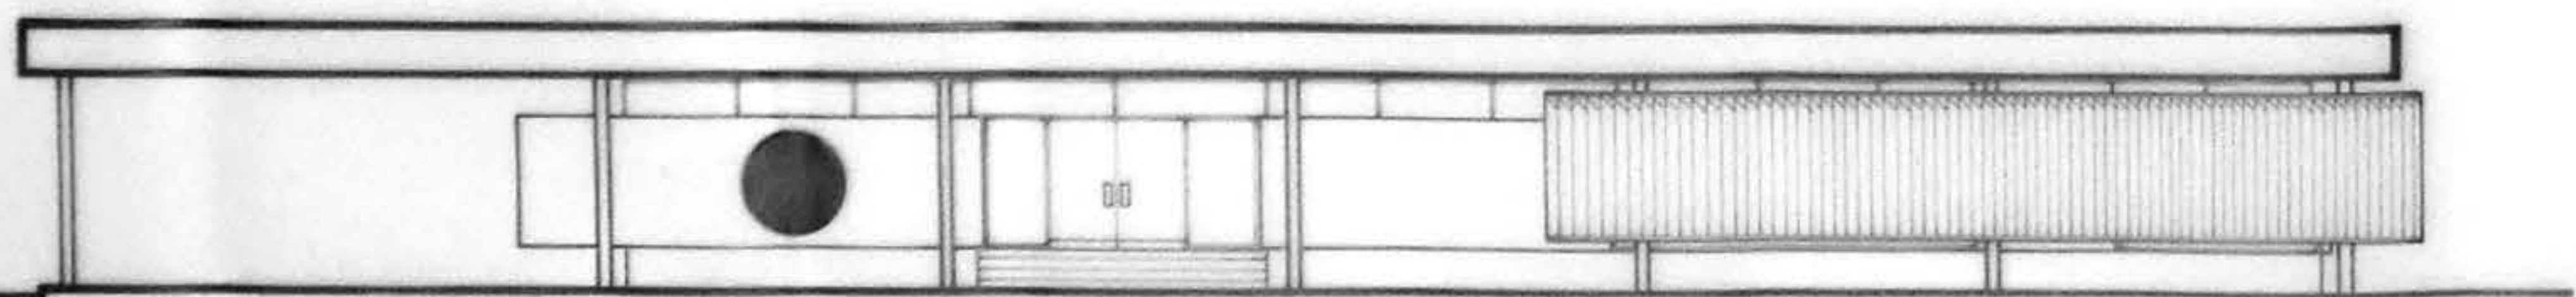

ELEV. NOR-PONIENTE

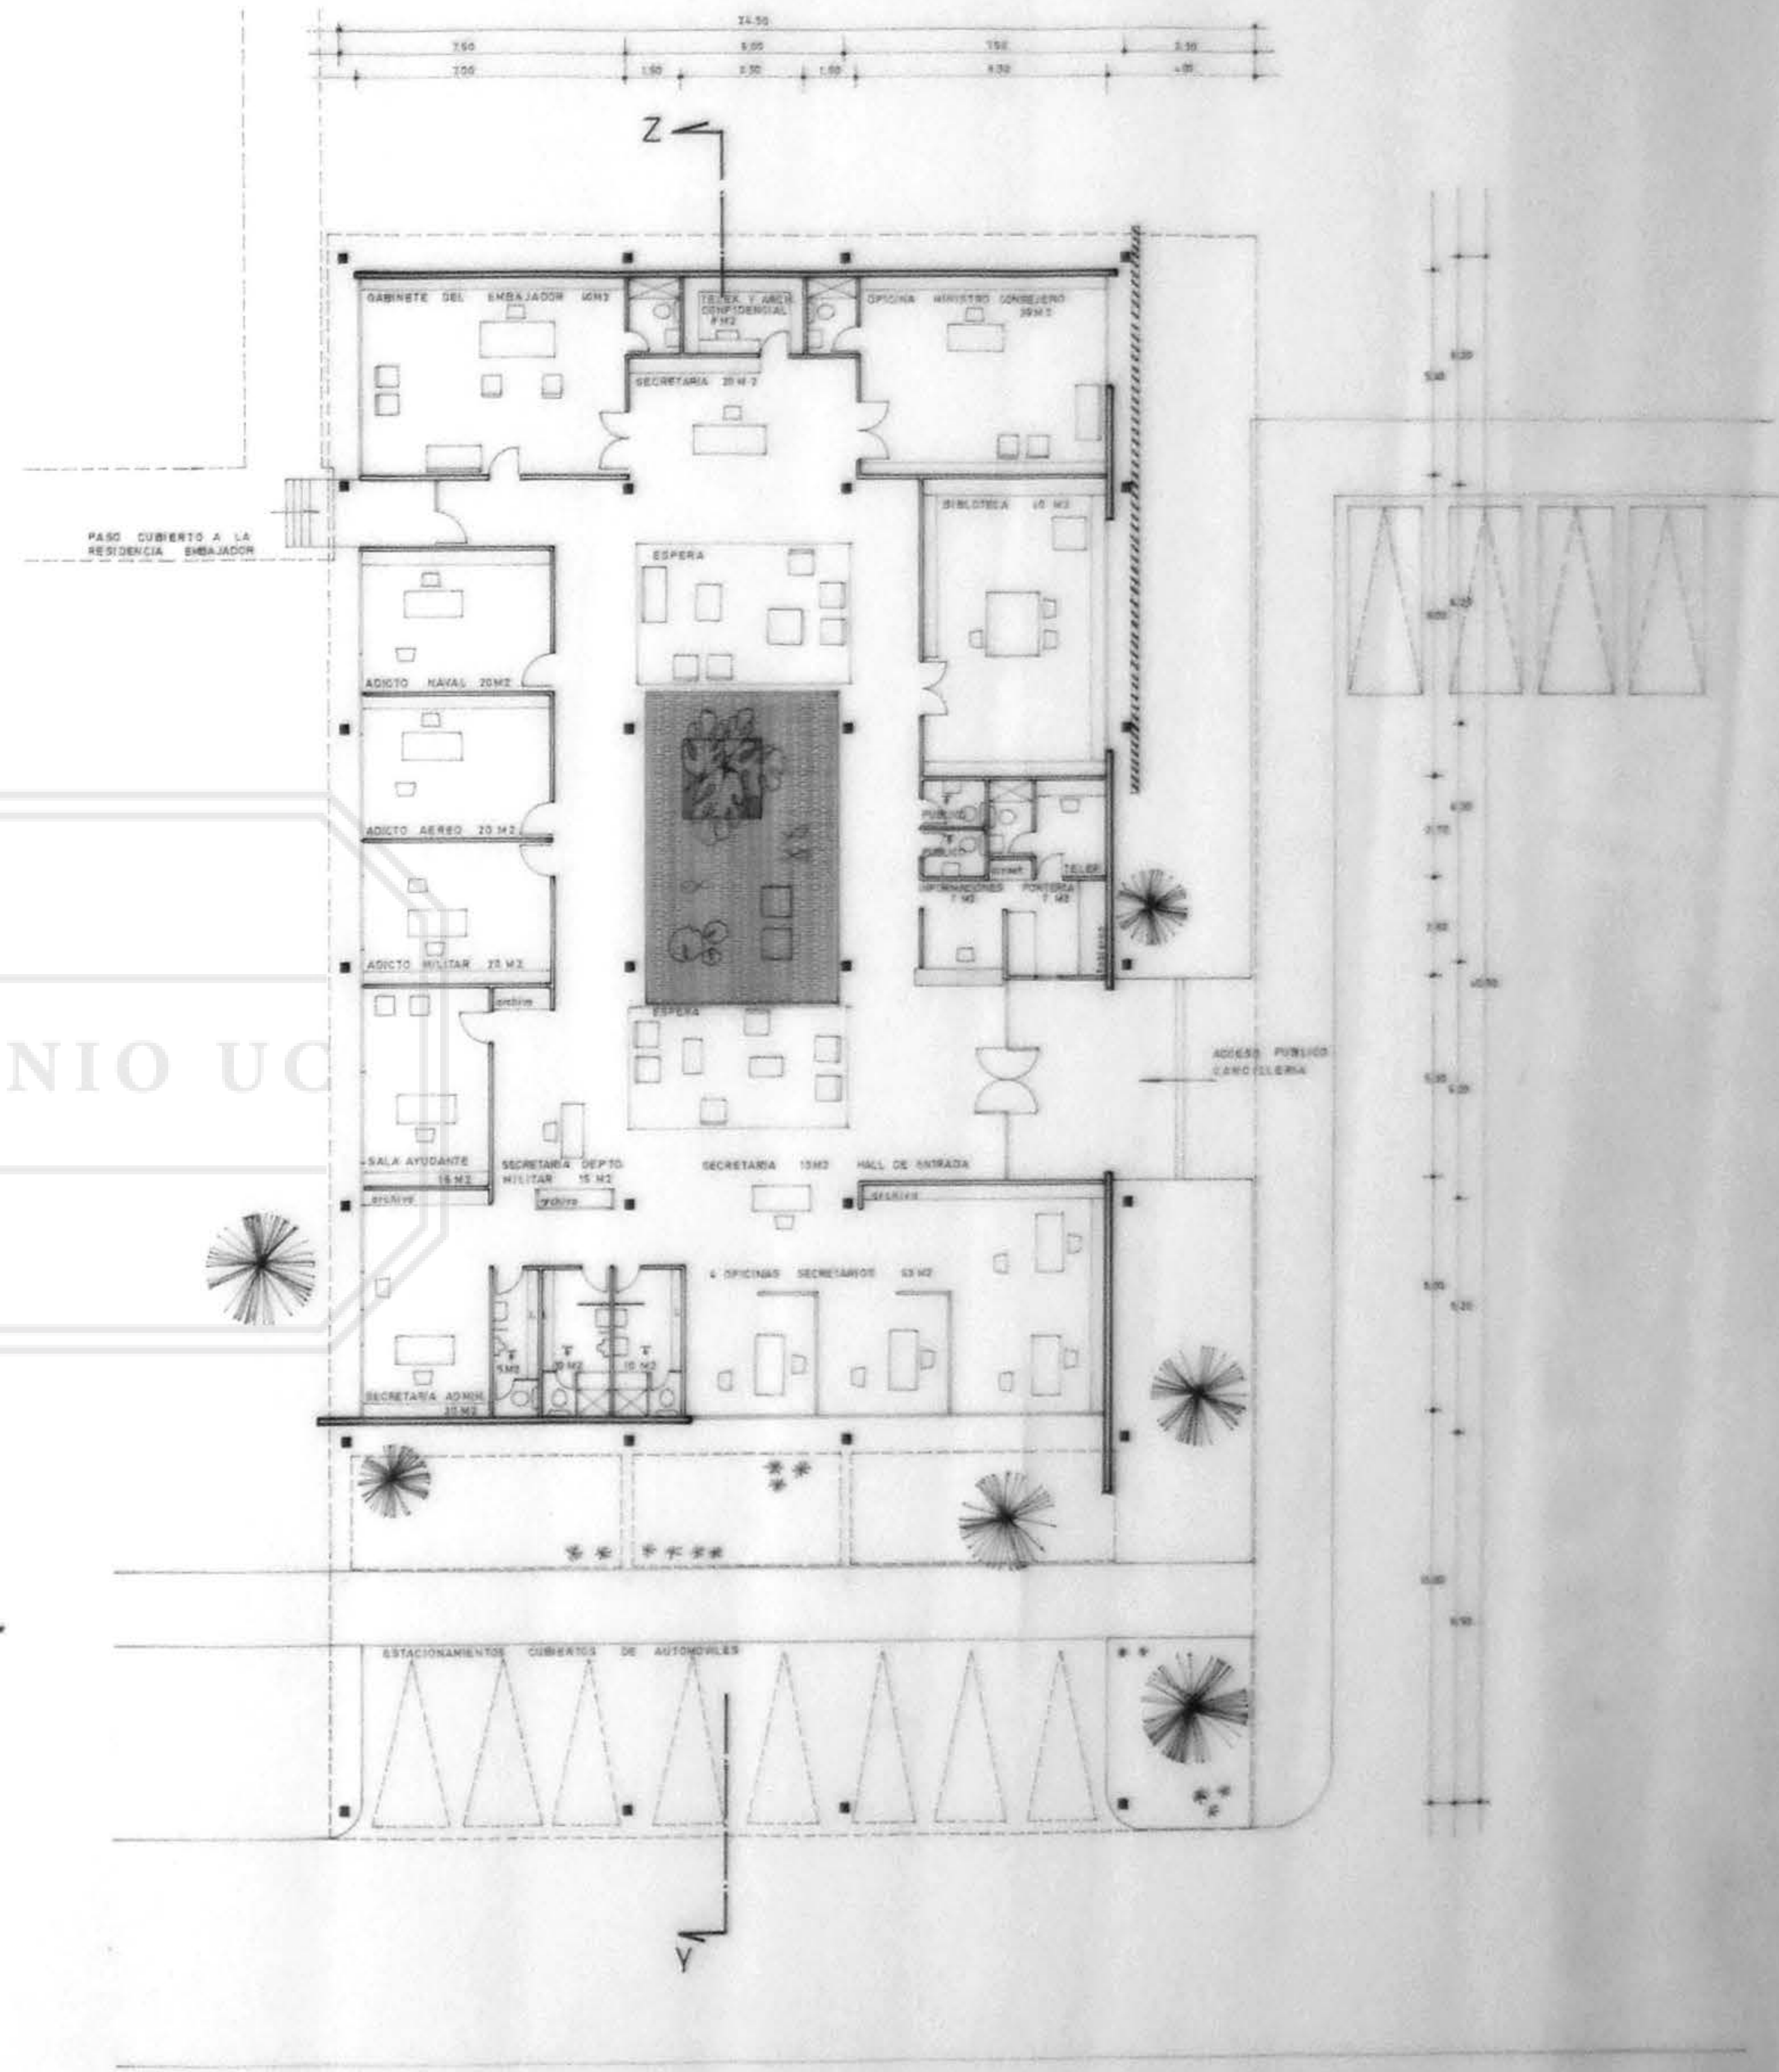

PLANTA CANCELLERIA

PATRIMONIO UC