


ANTEPROYECTO CASA SOLTEROS ESTANCIA BORIES DOS LAGUNAS

AROTOS

A. PIWONKA S.
R. SCHWIDT H.

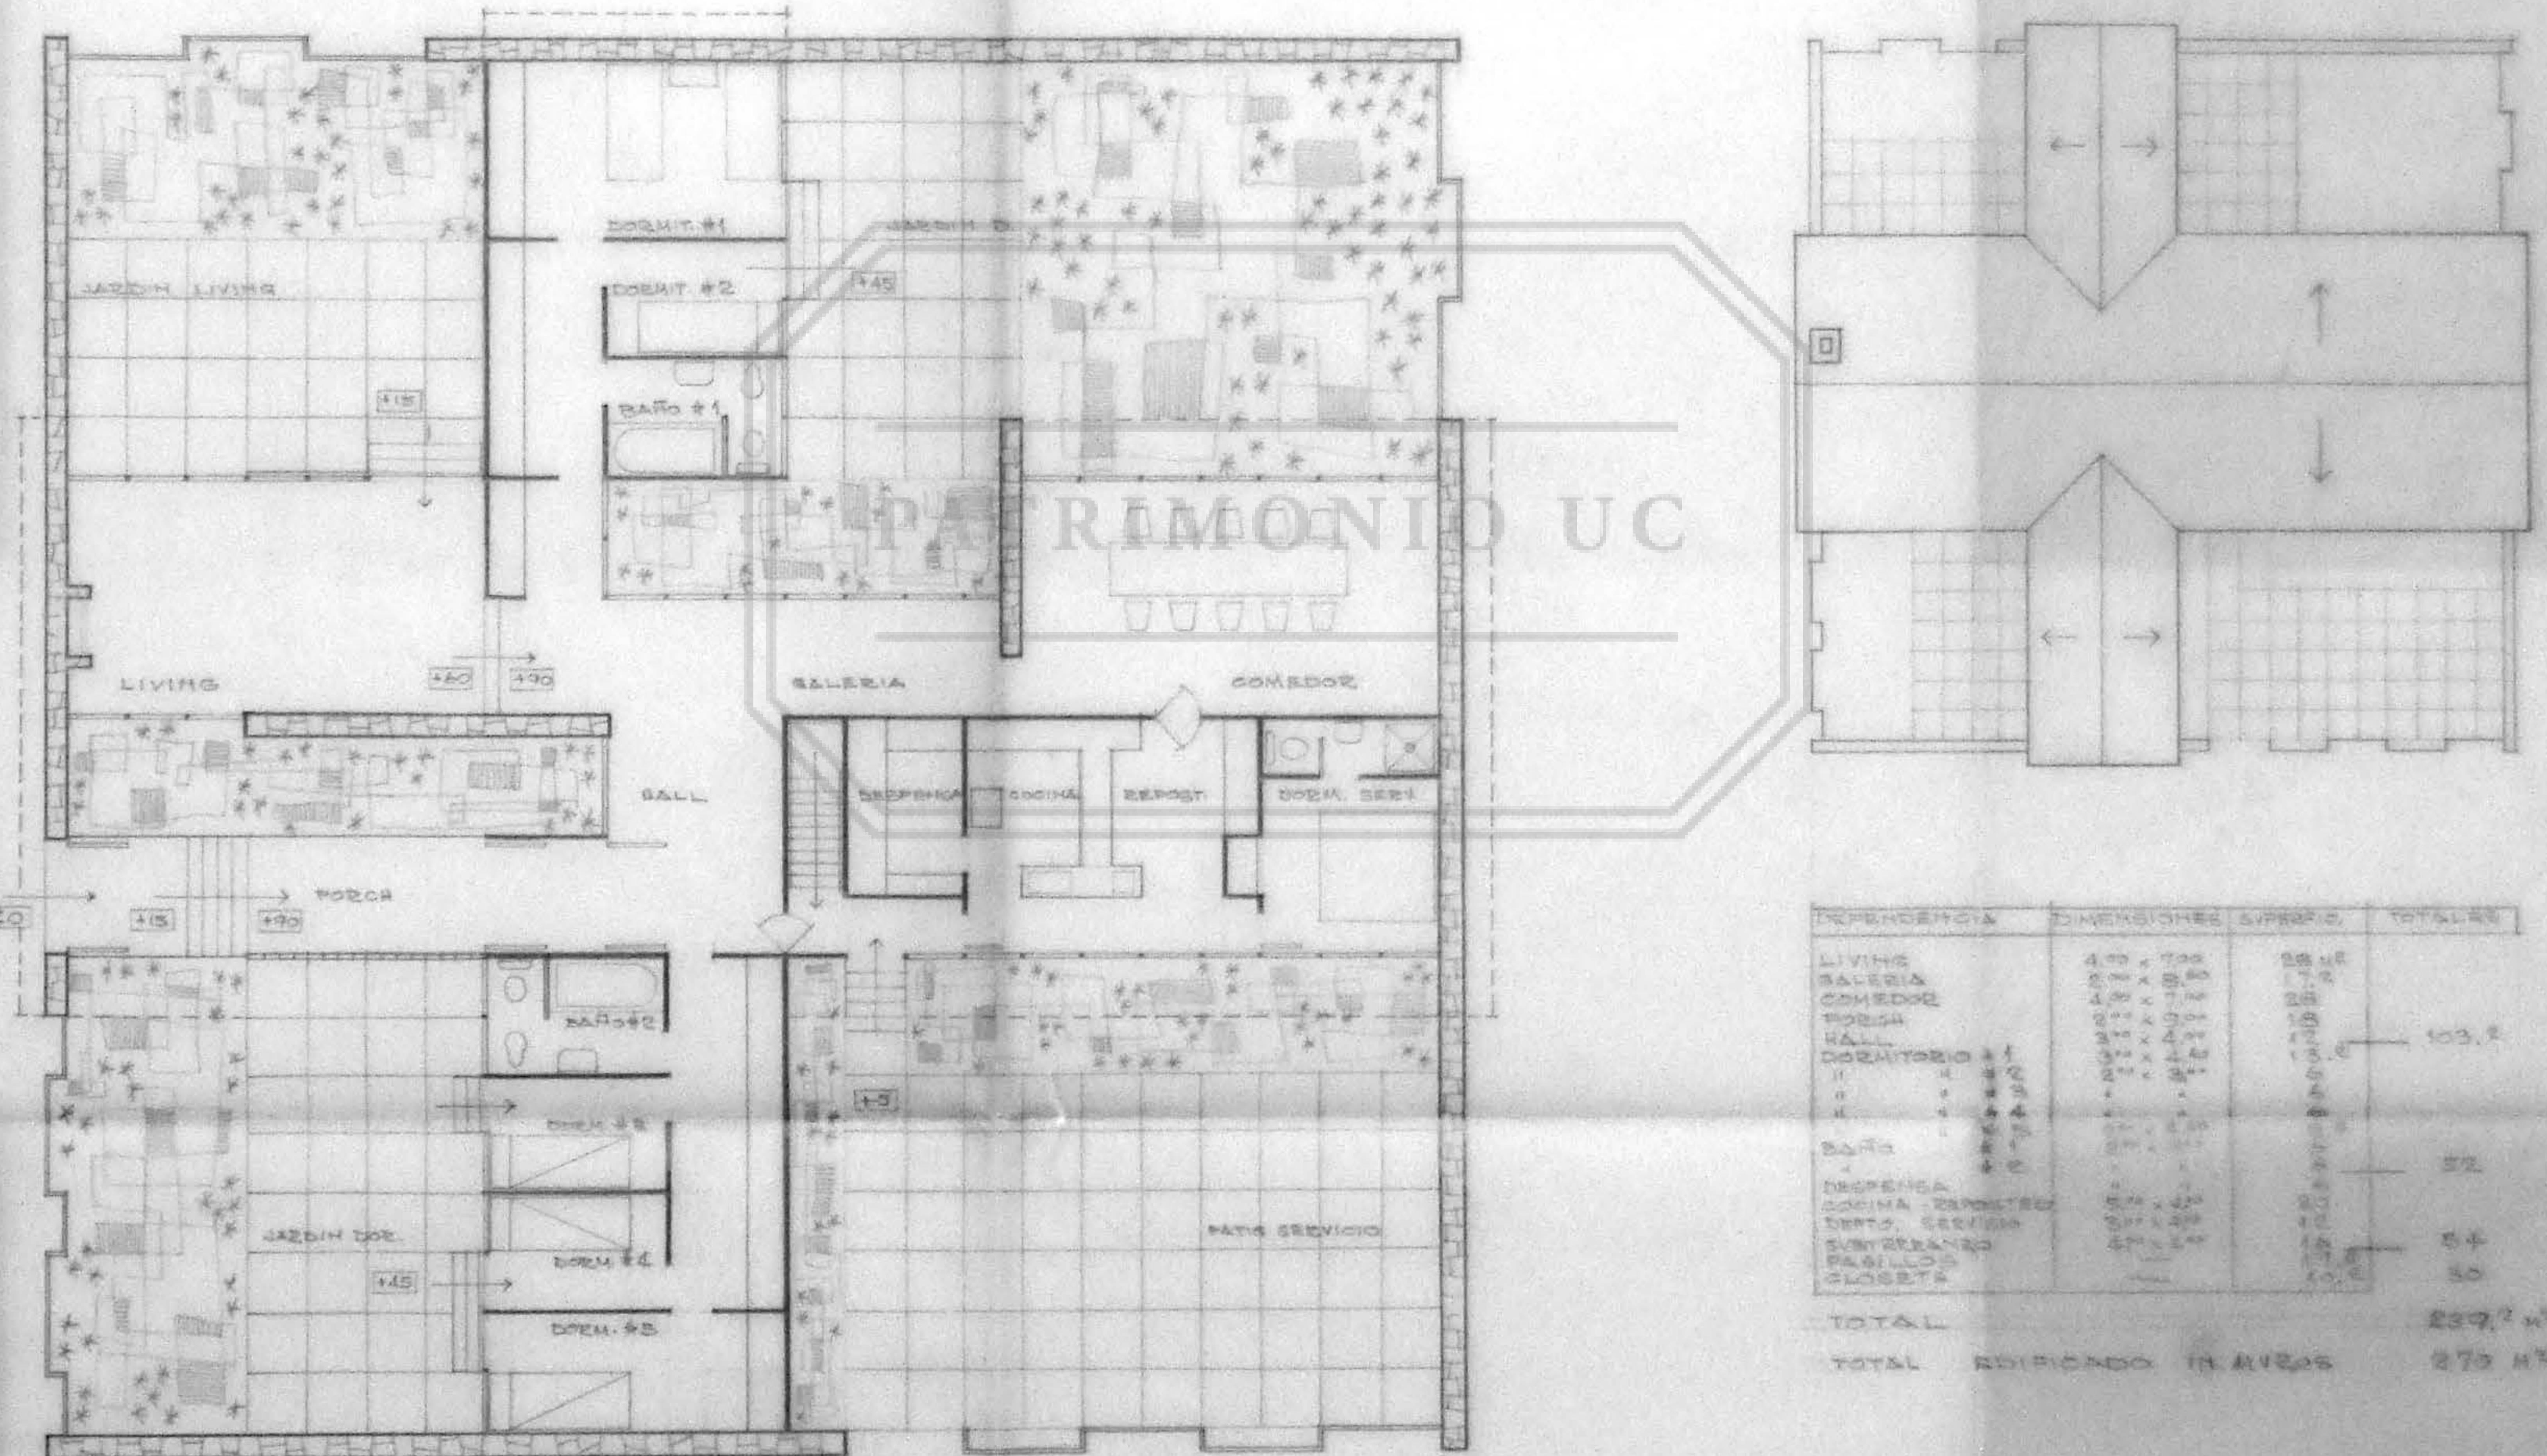

DEPENDENCIA	DIMENSIONES	SUPERF.	TOTALES
TOTAL			239.2 m²
TOTAL EDIFICADO (H. ALZOS)			273 m²

ESCALA 1=100