


CORTE A-A
ESC: 1:20

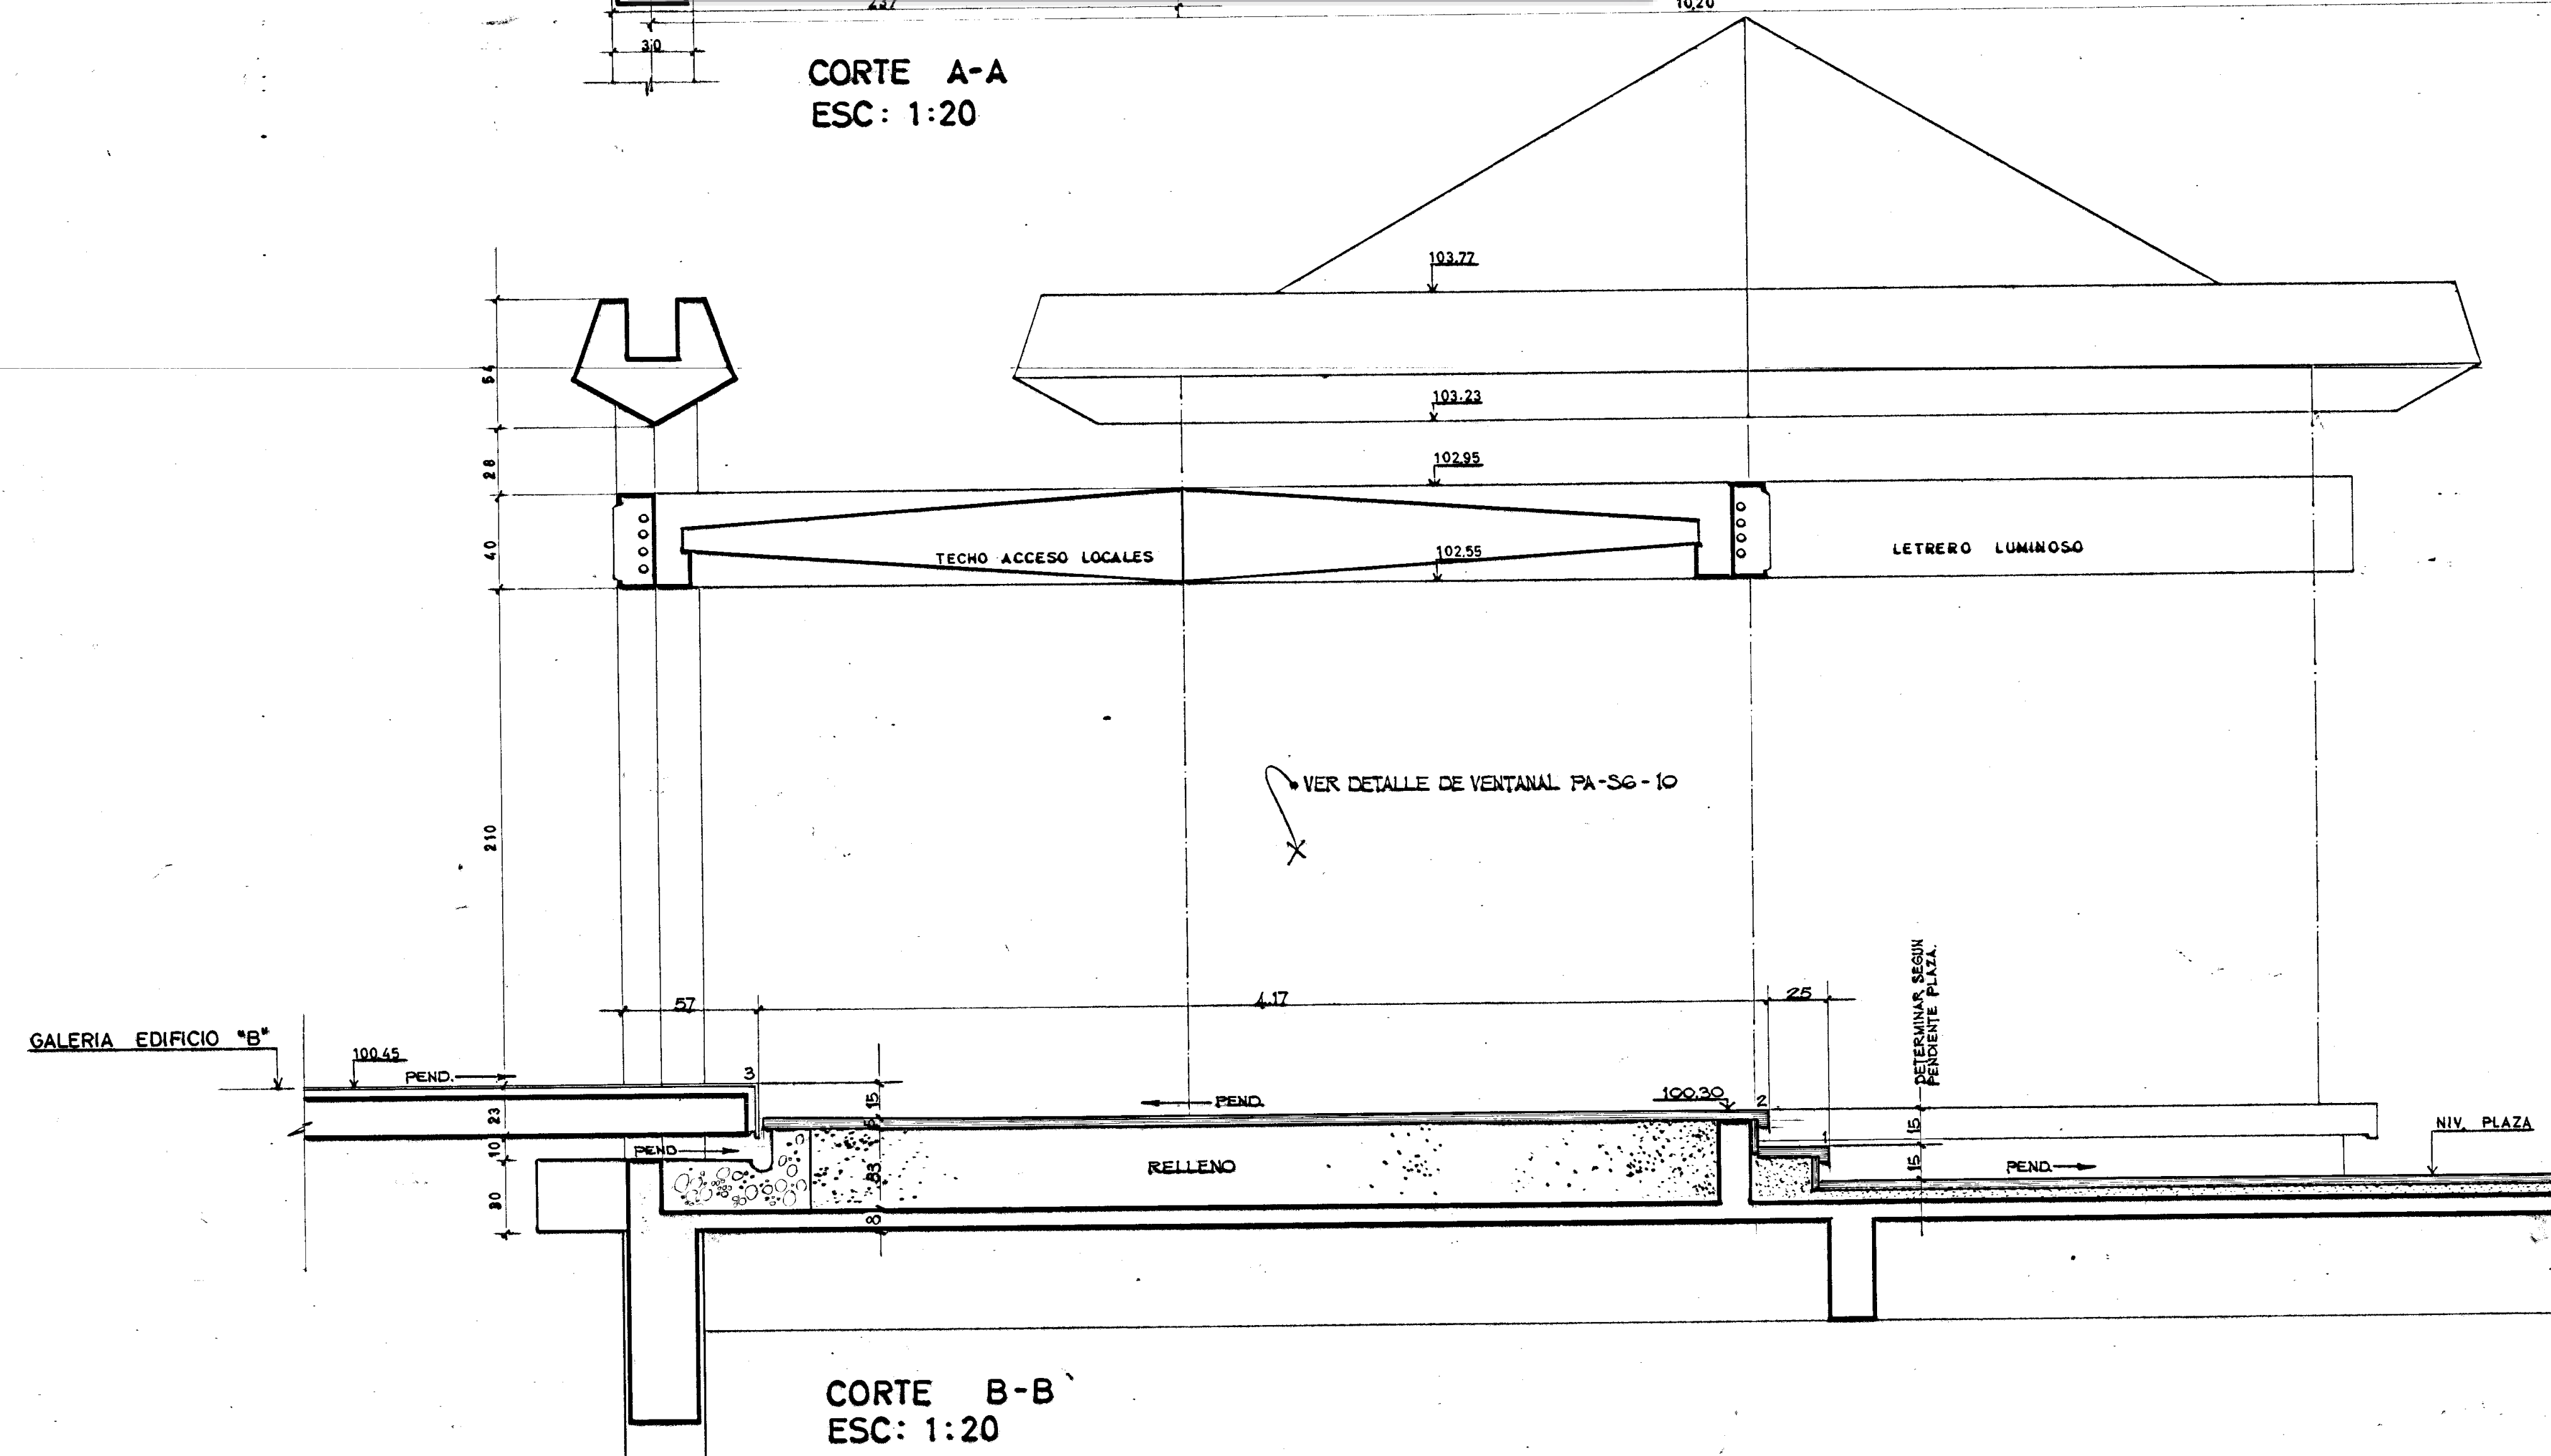

CORTE B-B
ESC: 1:20