


346 1342 3416 10248 1586 1220 732 1342

SUPERFICIE SIN AMPLIACION 1.023,75 m²
+ AMPLIACION 229,20 m²
= TOTAL 1.252,95 m²
VACIO NO COMPUTABLE 48,75 m²
TERRAZAS ABIERTAS +70,36 m²

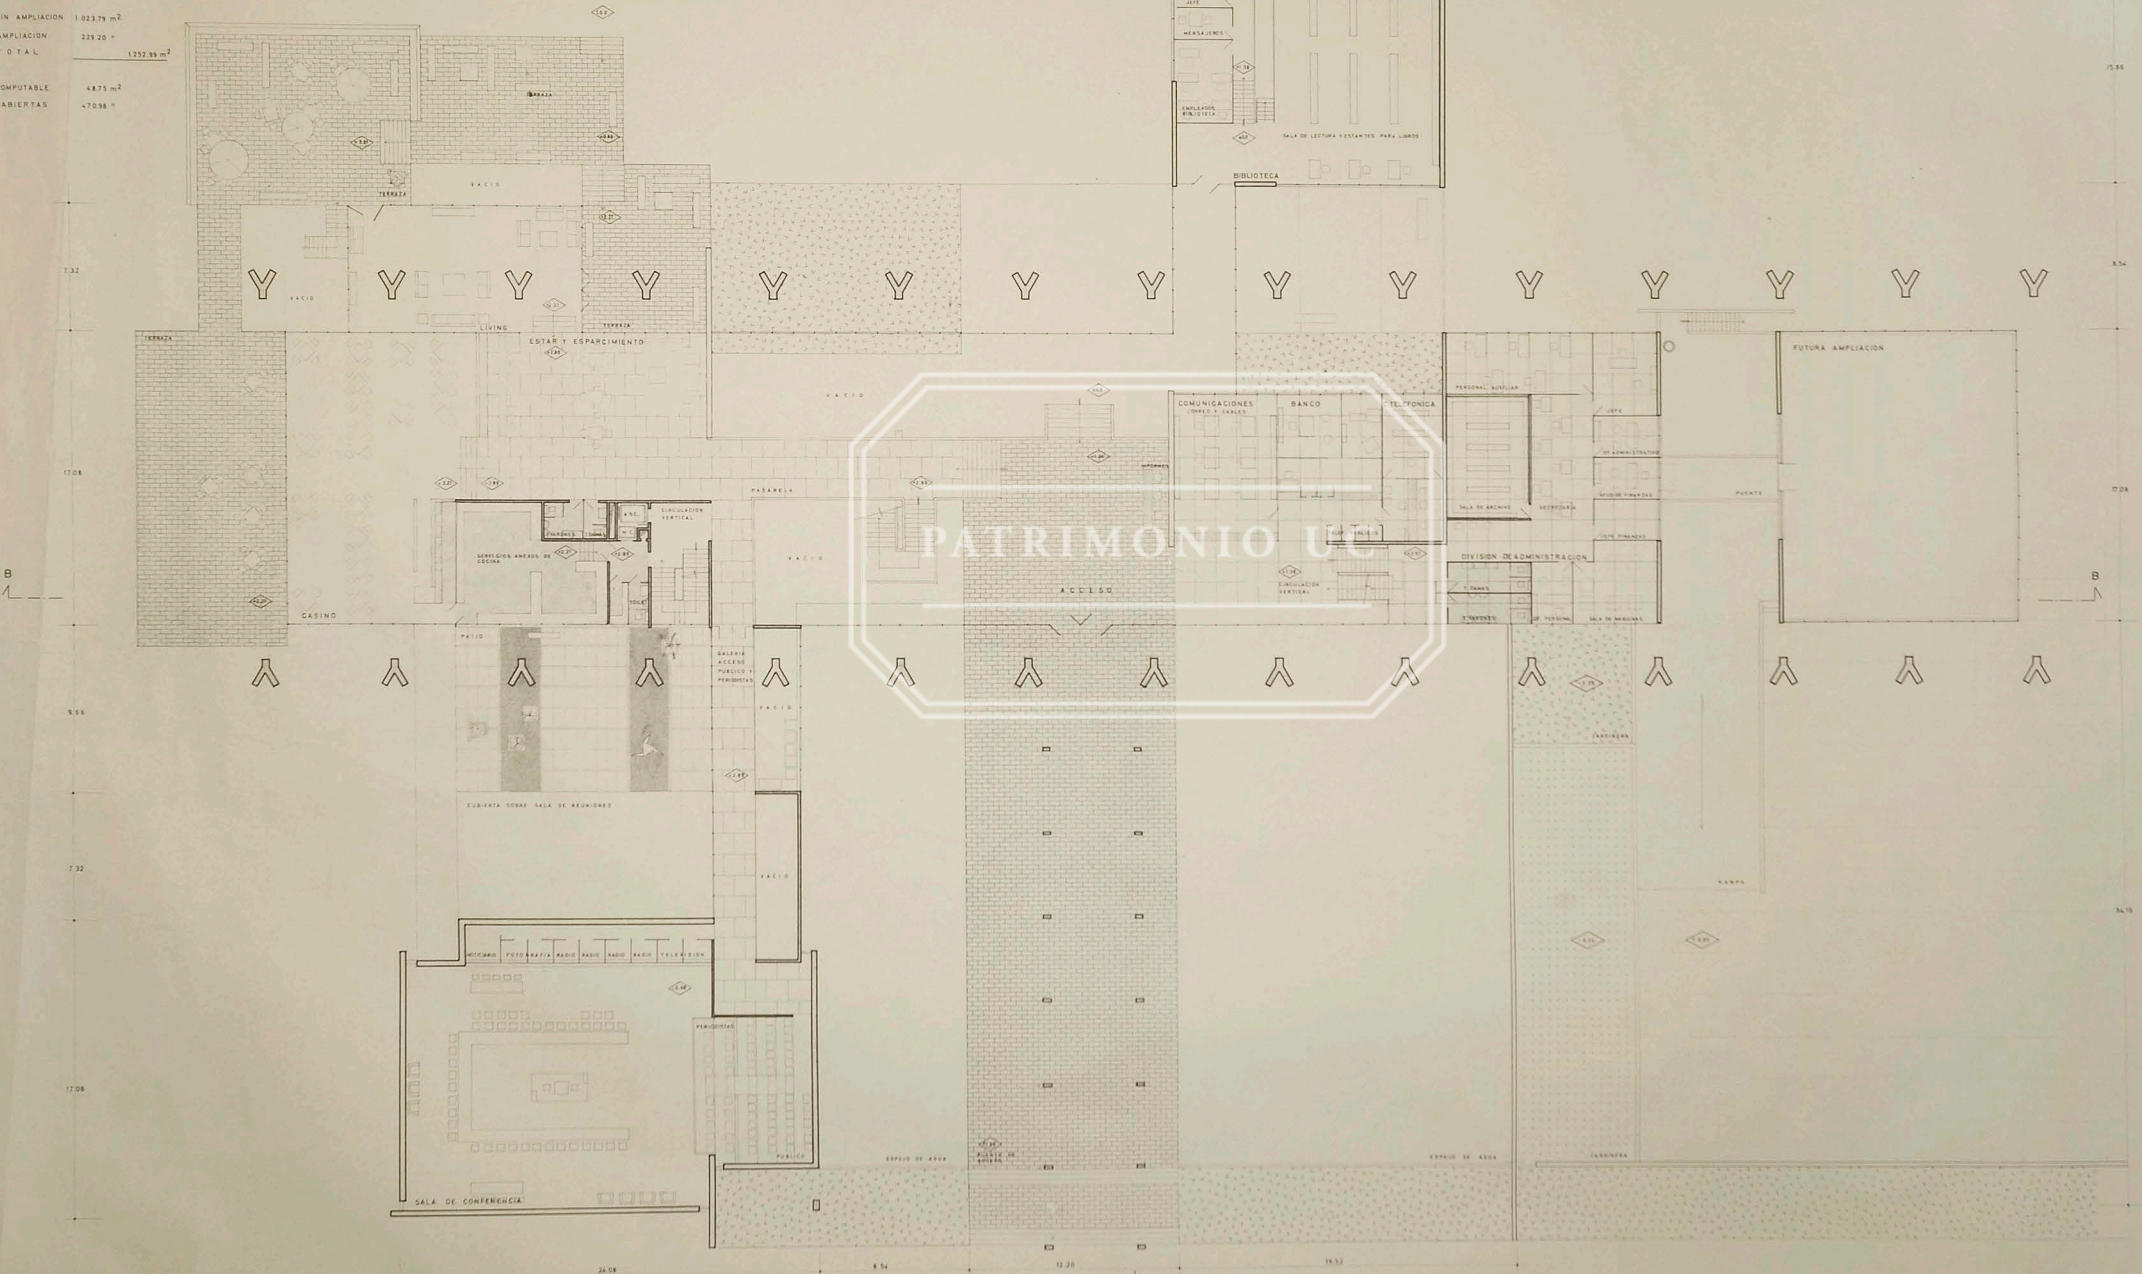

B

B

26,08

4,34

12,78

19,52

34,16

8,34

15,86

17,08

7,32

17,08

9,56

7,32

17,08

