

CALLE CARMEN COVARRUBIAS

Union Domiciliaria No 2

12.5% / HS 100  
L= 10m

Union Domiciliaria No 1

3% / HS 100  
L= 8 m

C.I. N° 1B  
CT 100.15  
CR 98.30  
H= 1.85 m

C.I. N° 2B  
CT 100.15  
CR 98.60  
H= 1.55 m

C.I. N° 3B  
CT 100.15  
CR 98.80  
H= 1.35 m

C.I. N° 4B  
CT 100.15  
CR 99.00  
H= 1.15 m

C.I. N° 5B  
CT 100.15  
CR 99.10  
H= 1.05 m

C.I. N° 8B  
CT 100.15  
CR 99.75  
H= 0.40 m


C.I. N° 7B  
CT 100.15  
CR 99.50  
H= 0.65 m


C.I. N° 6B  
CT 100.15  
CR 99.30  
H= 0.85 m

PLANTA 1er NIVEL


CALLE CRESCENTE ERRAZURIZ

PATRIMONIO UC

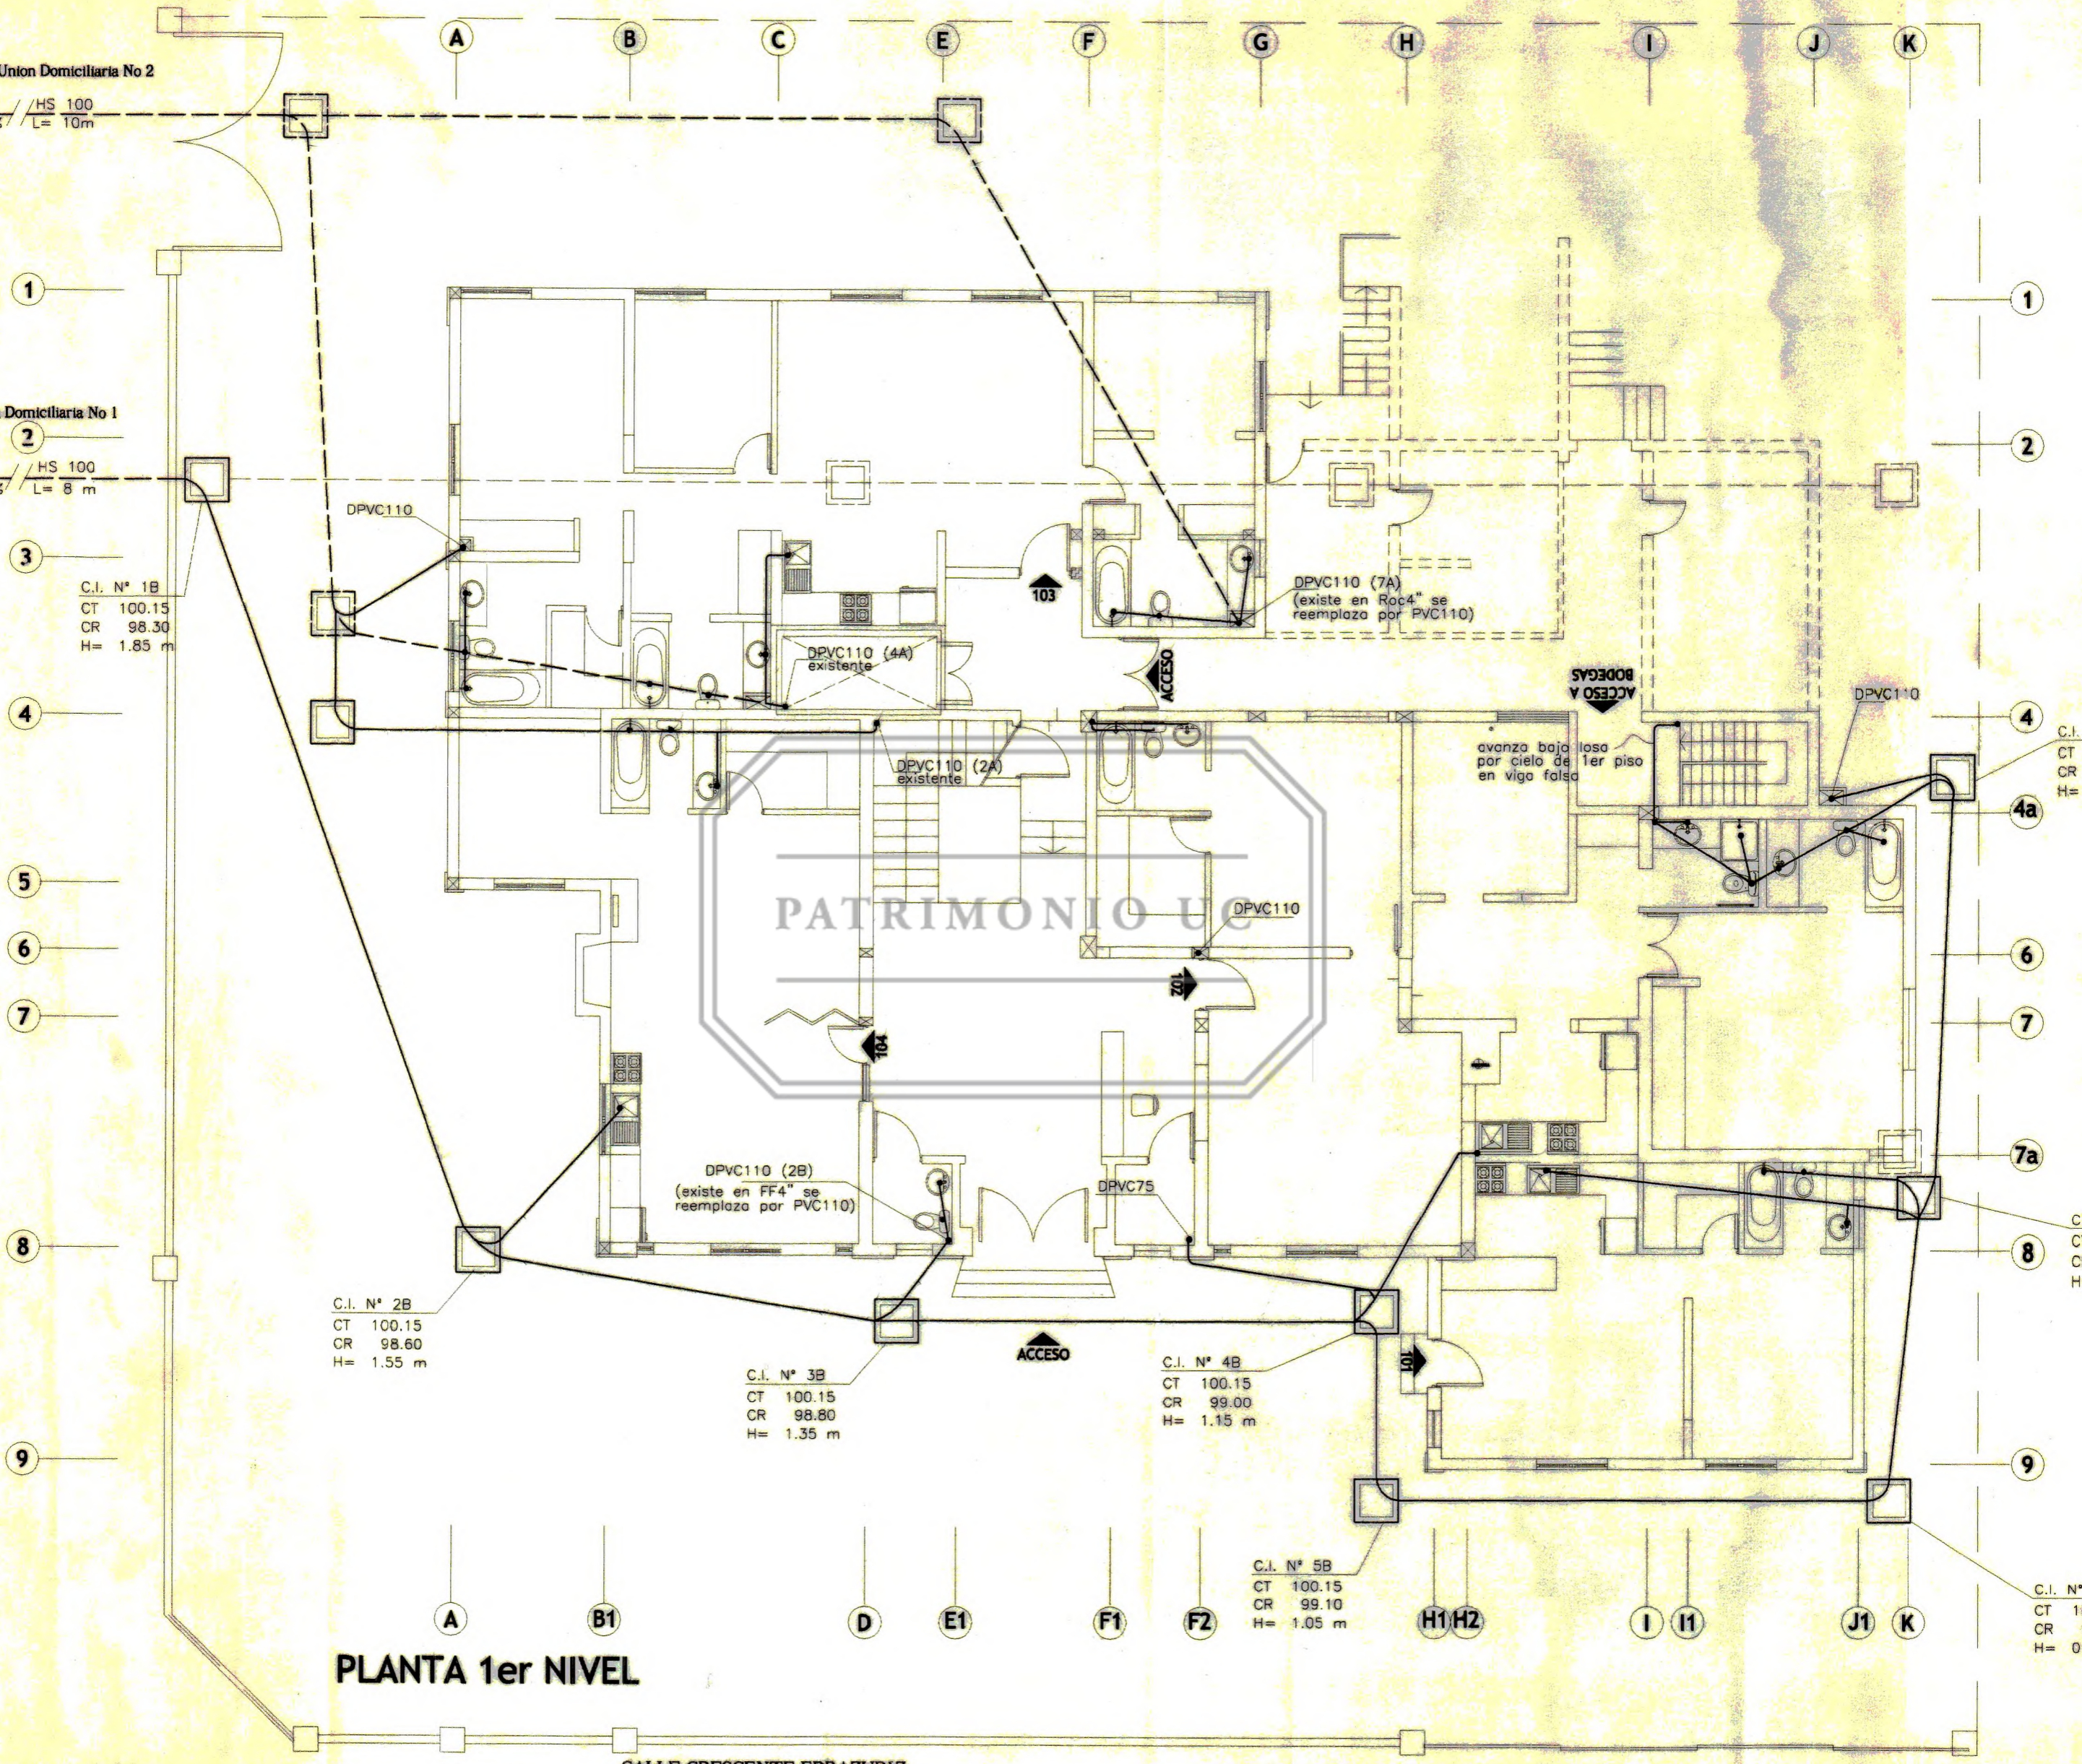

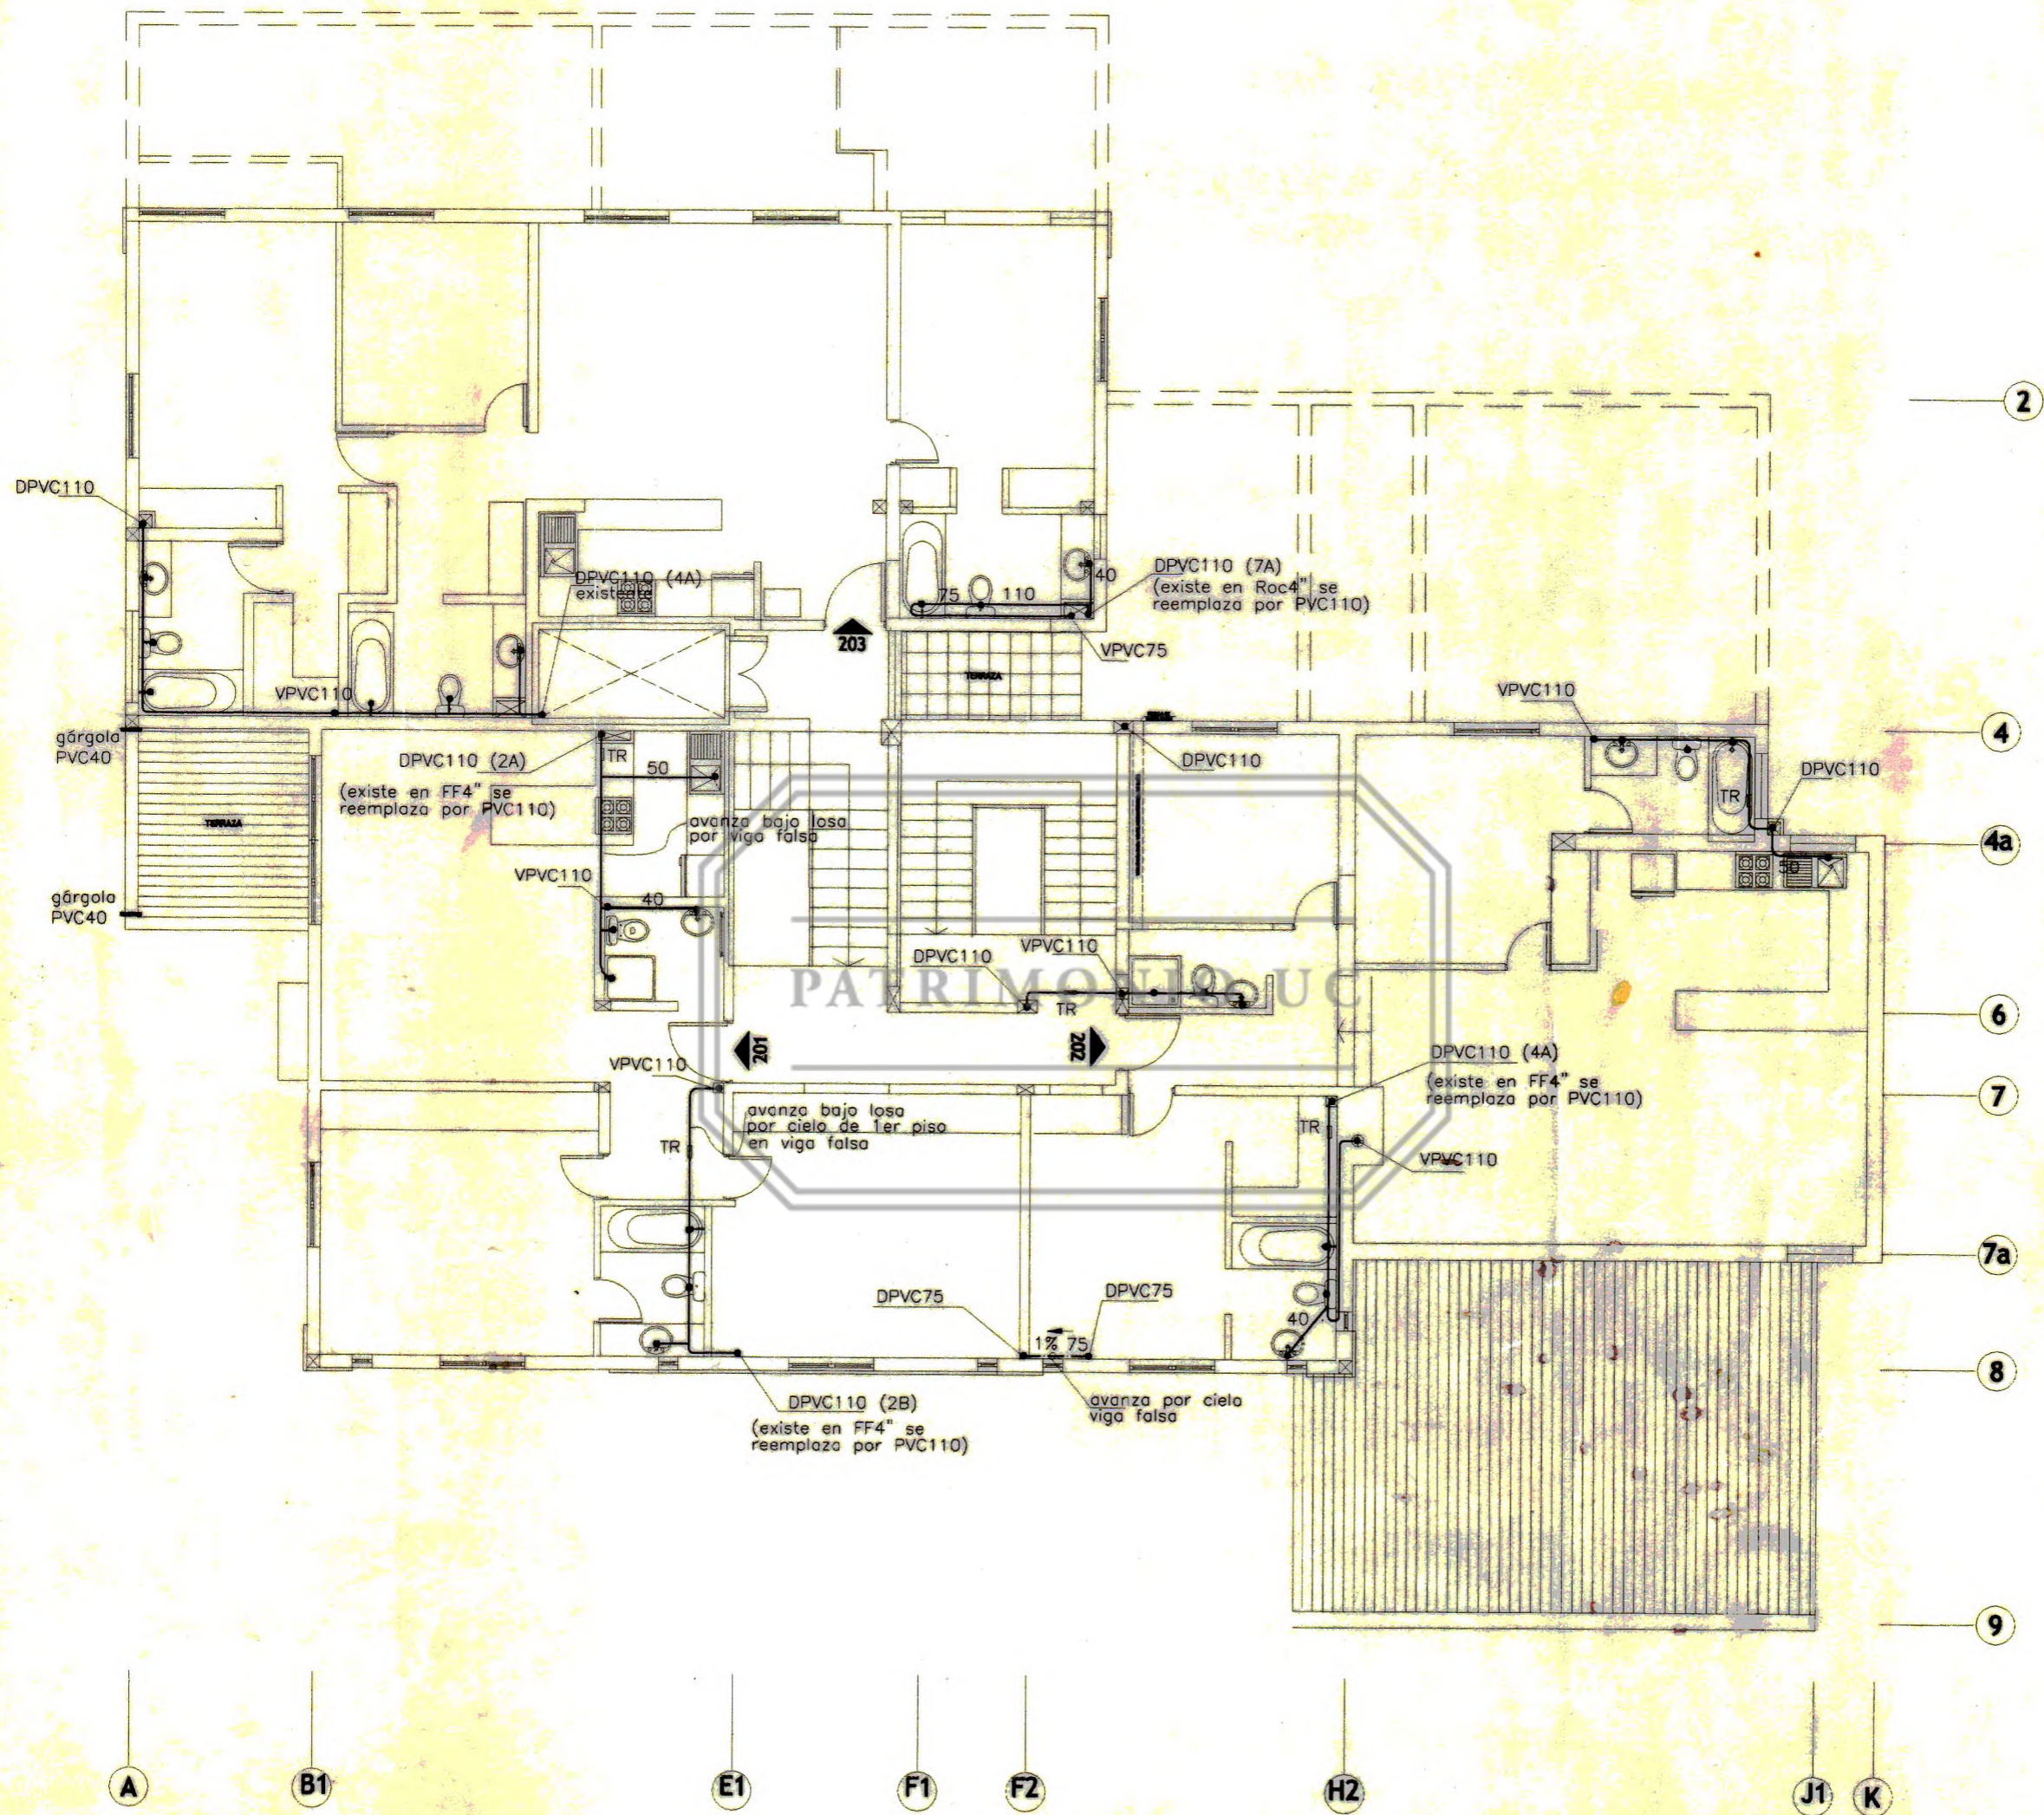

PLANTA 2do NIVEL

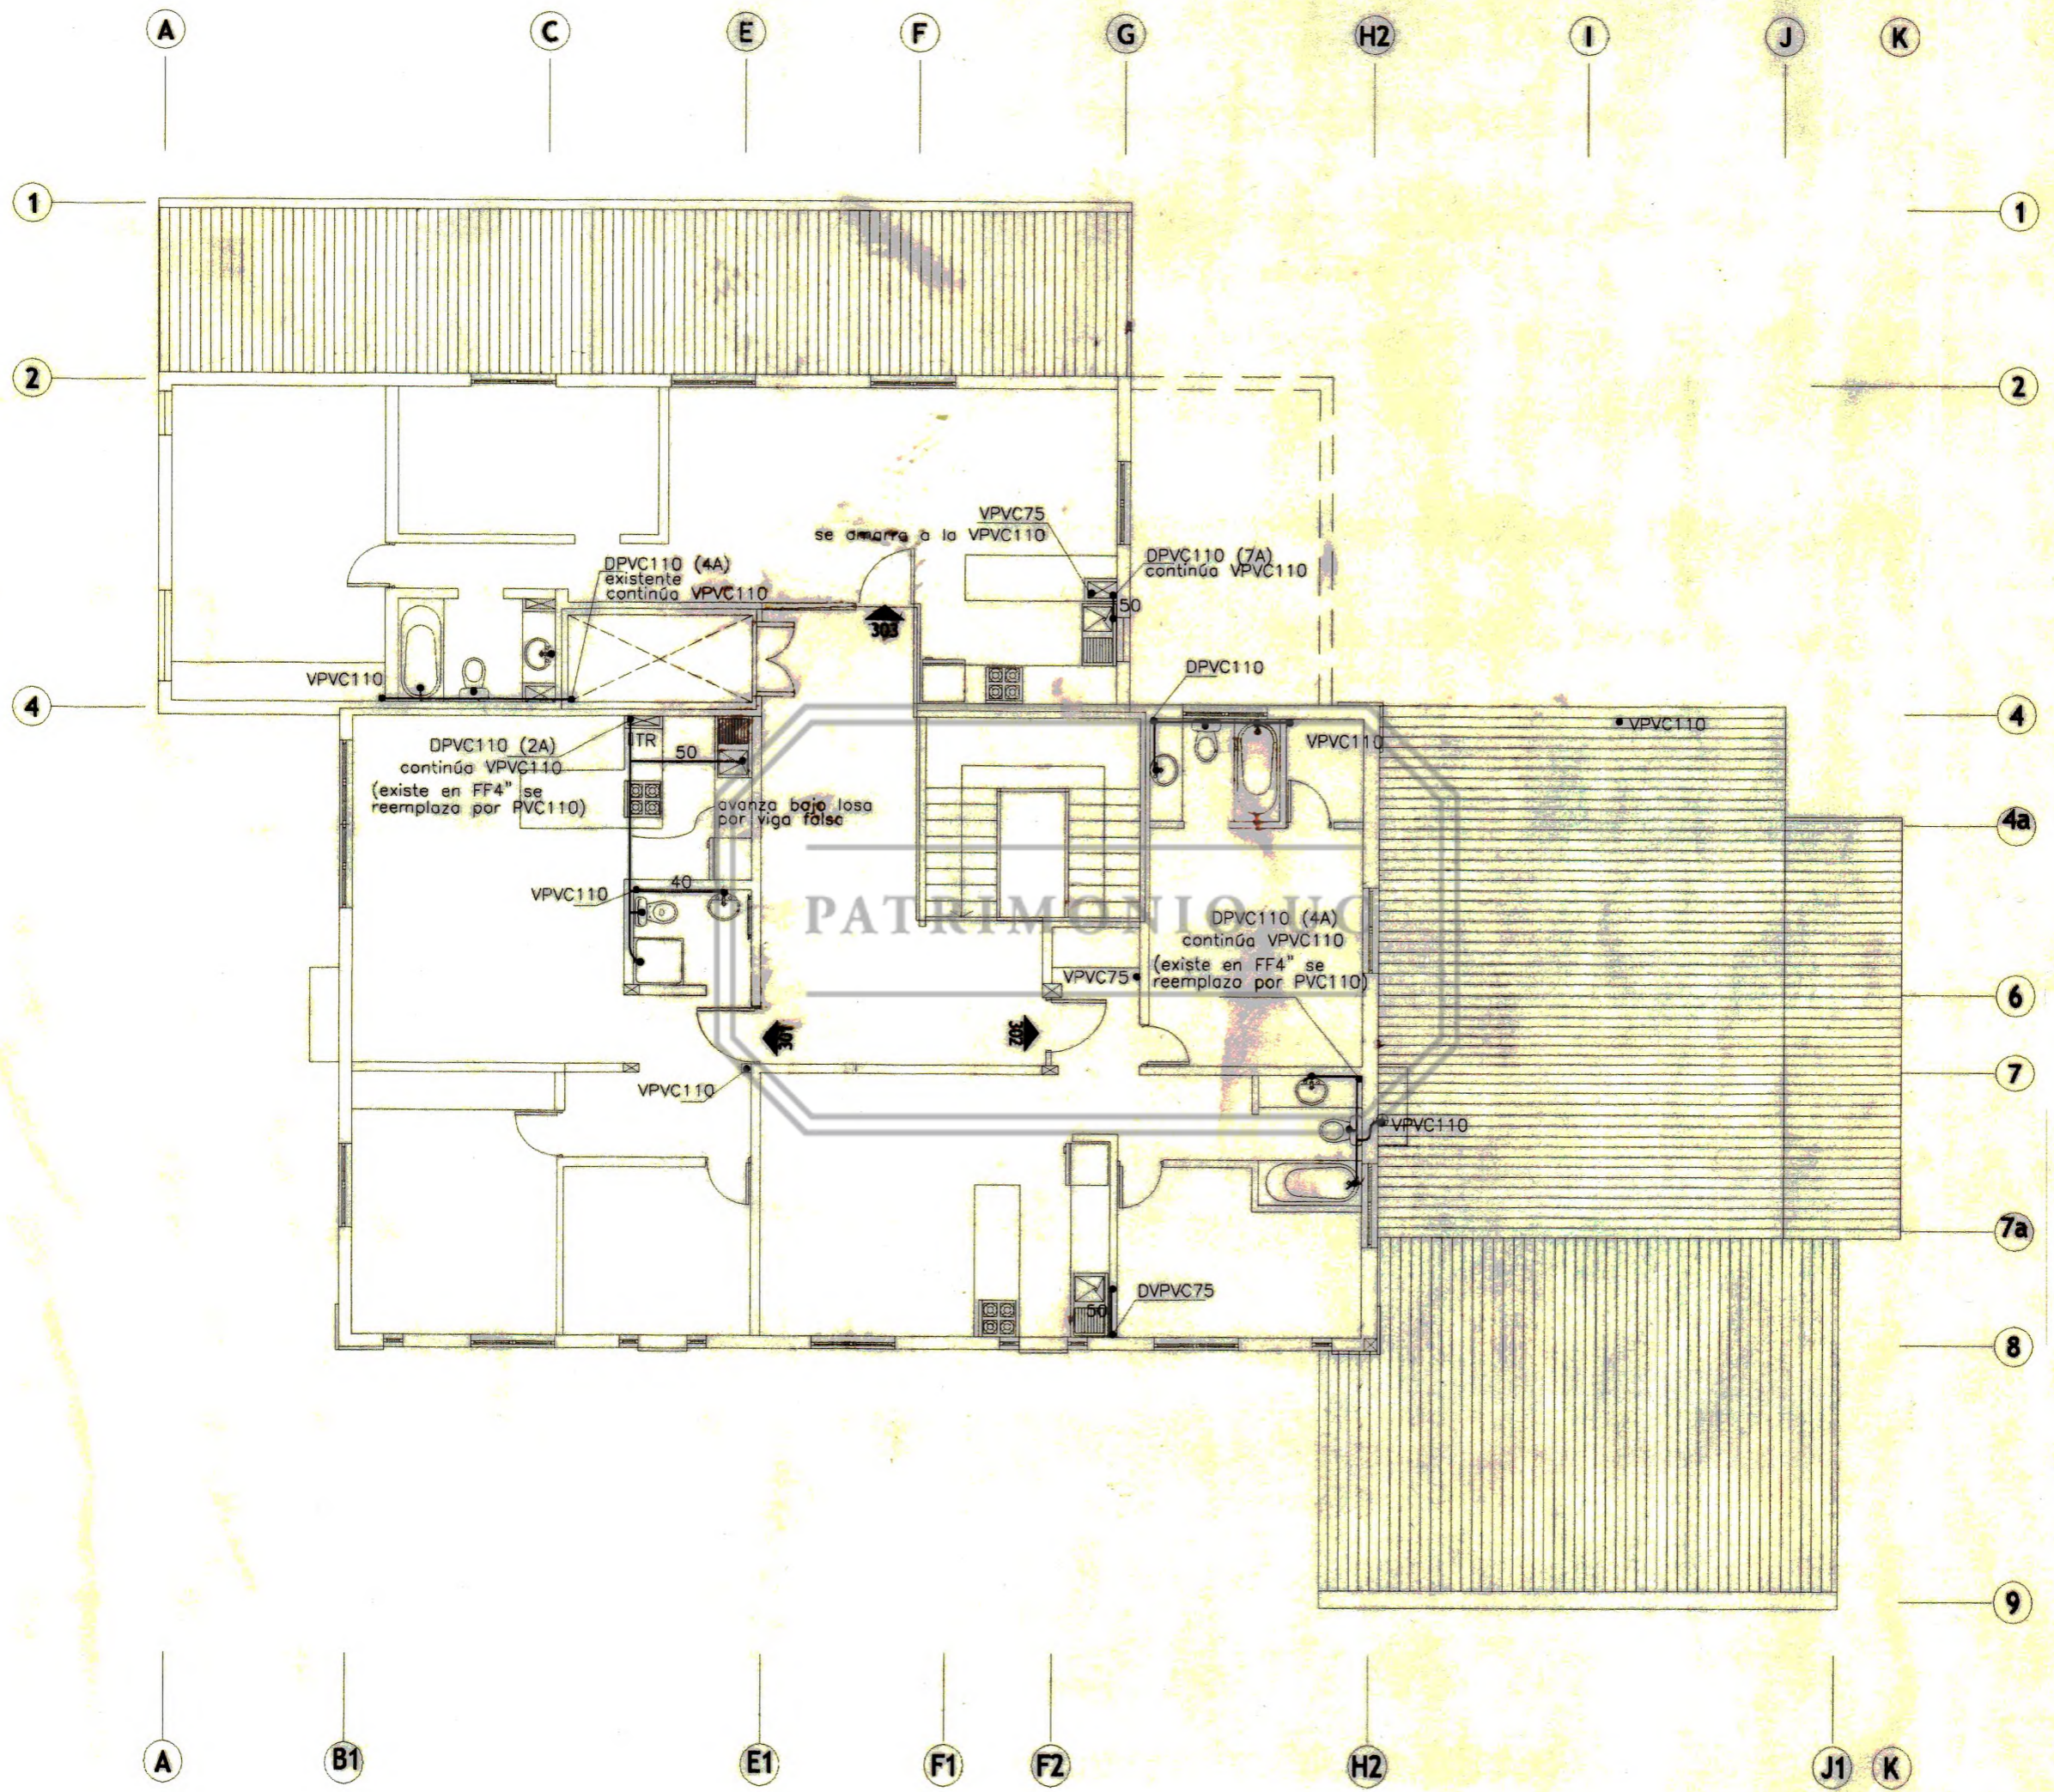

PLANTA 3er NIVEL