



Edificio

DE LA CASA DE C. HIPOTECARIO

HUÉRFANOS 1934

СУБСТАИЦИОНА DE LA ESCALERA

ESCALA 5cm. P.M.

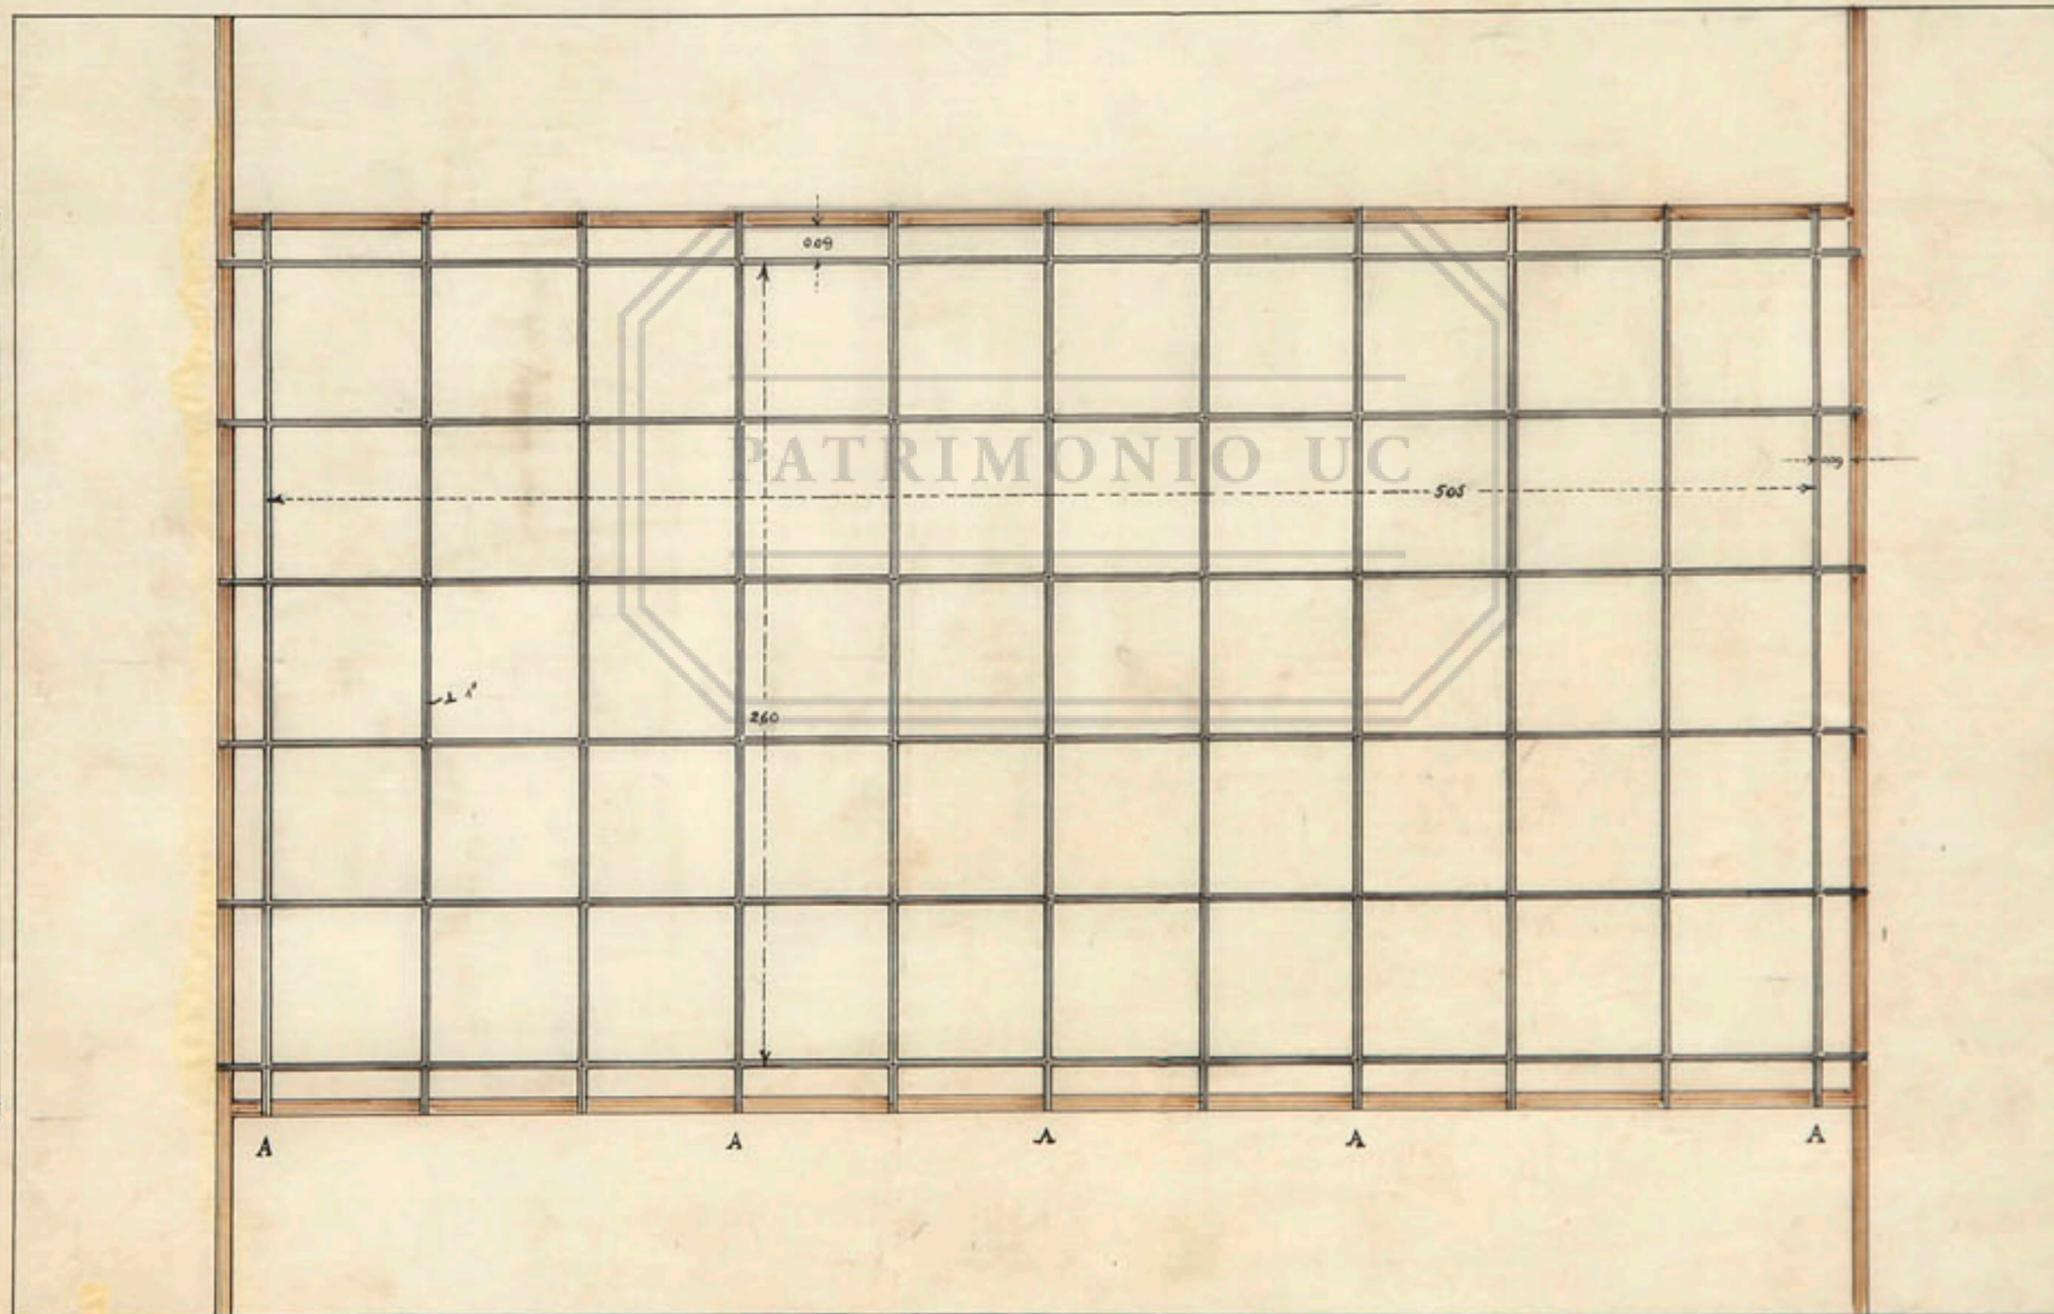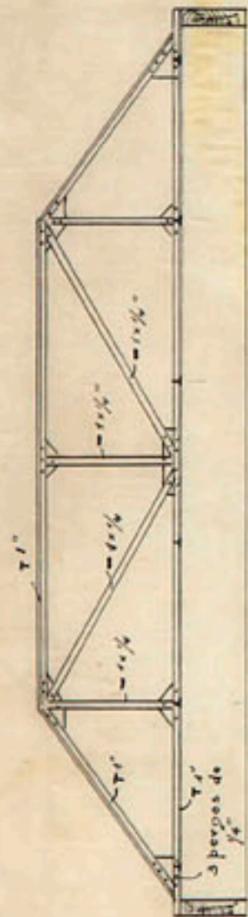

505  
18  
523  
260  
13  
278

Handwritten signature or initials.